


PART OF SW 1/4 OF  
SECTION 7, T.5N., R.1W., S.L.B. & M.

IN RIVERDALE CITY

TAXING UNITS: 26, 301, 413, 506, 507

SCALE 1" = 100'

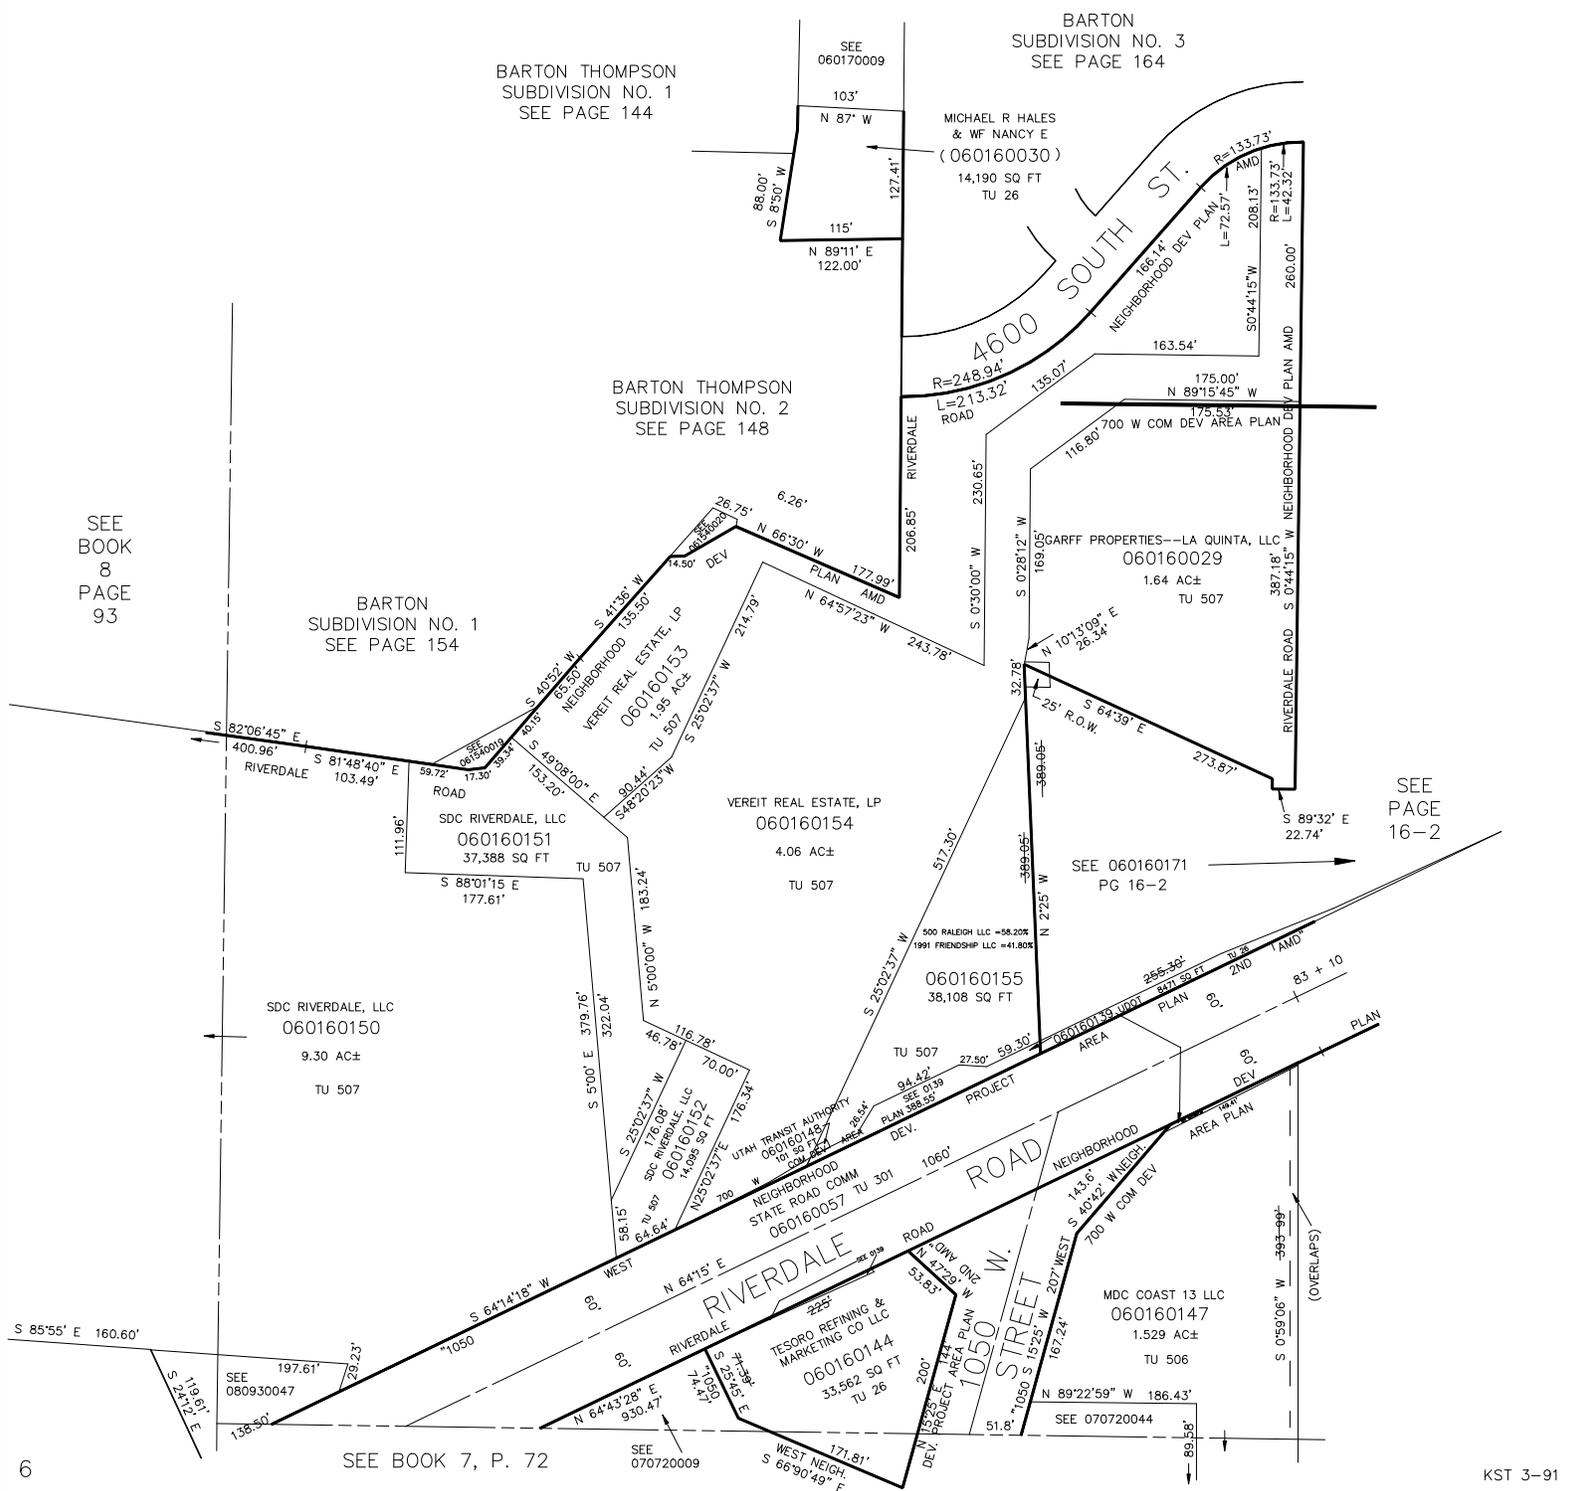

SEE BOOK 8 PAGE 93

BARTON SUBDIVISION NO. 1  
SEE PAGE 154

BARTON THOMPSON SUBDIVISION NO. 1  
SEE PAGE 144

BARTON THOMPSON SUBDIVISION NO. 2  
SEE PAGE 148

BARTON SUBDIVISION NO. 3  
SEE PAGE 164

MICHAEL R HALES & WF NANCY E  
(060160030)  
14,190 SQ FT  
TU 26

VEREIT REAL ESTATE, LP  
060160154  
4.06 AC±  
TU 507

SDC RIVERDALE, LLC  
060160151  
37,388 SQ FT  
TU 507

SDC RIVERDALE, LLC  
060160150  
9.30 AC±  
TU 507

SEE 060160171  
PG 16-2

SEE PAGE 16-2

UTAH TRANSIT AUTHORITY  
060160152  
4,095 SQ FT  
TU 507

STATE ROAD COMM  
060160057  
TU 501

TESORO REFINING & MARKETING CO LLC  
060160144  
33,562 SQ FT  
TU 26

MDC COAST 13 LLC  
060160147  
1.529 AC±  
TU 506

SEE 080930047

SEE BOOK 7, P. 72

SEE 070720009

SEE 070720044