

PART OF N. 1/2 OF S.W. 1/4
SECTION 7, T. 5 N., R. 1 W., S. L. B. & M.

17-1

TAXING UNIT: 26

RIVERDALE CITY

PREFIX: 06-017

SCALE 1" = 50'

WEN-DALE PARK SUBDIVISION NO. 1


SEE PAGE 11

W 1/4 COR.
SEC 7



PARCEL NO.
0003
0011 TO 0016
0021 TO 0027
0029 TO 0031

SEE BOOK 8, PAGE 96

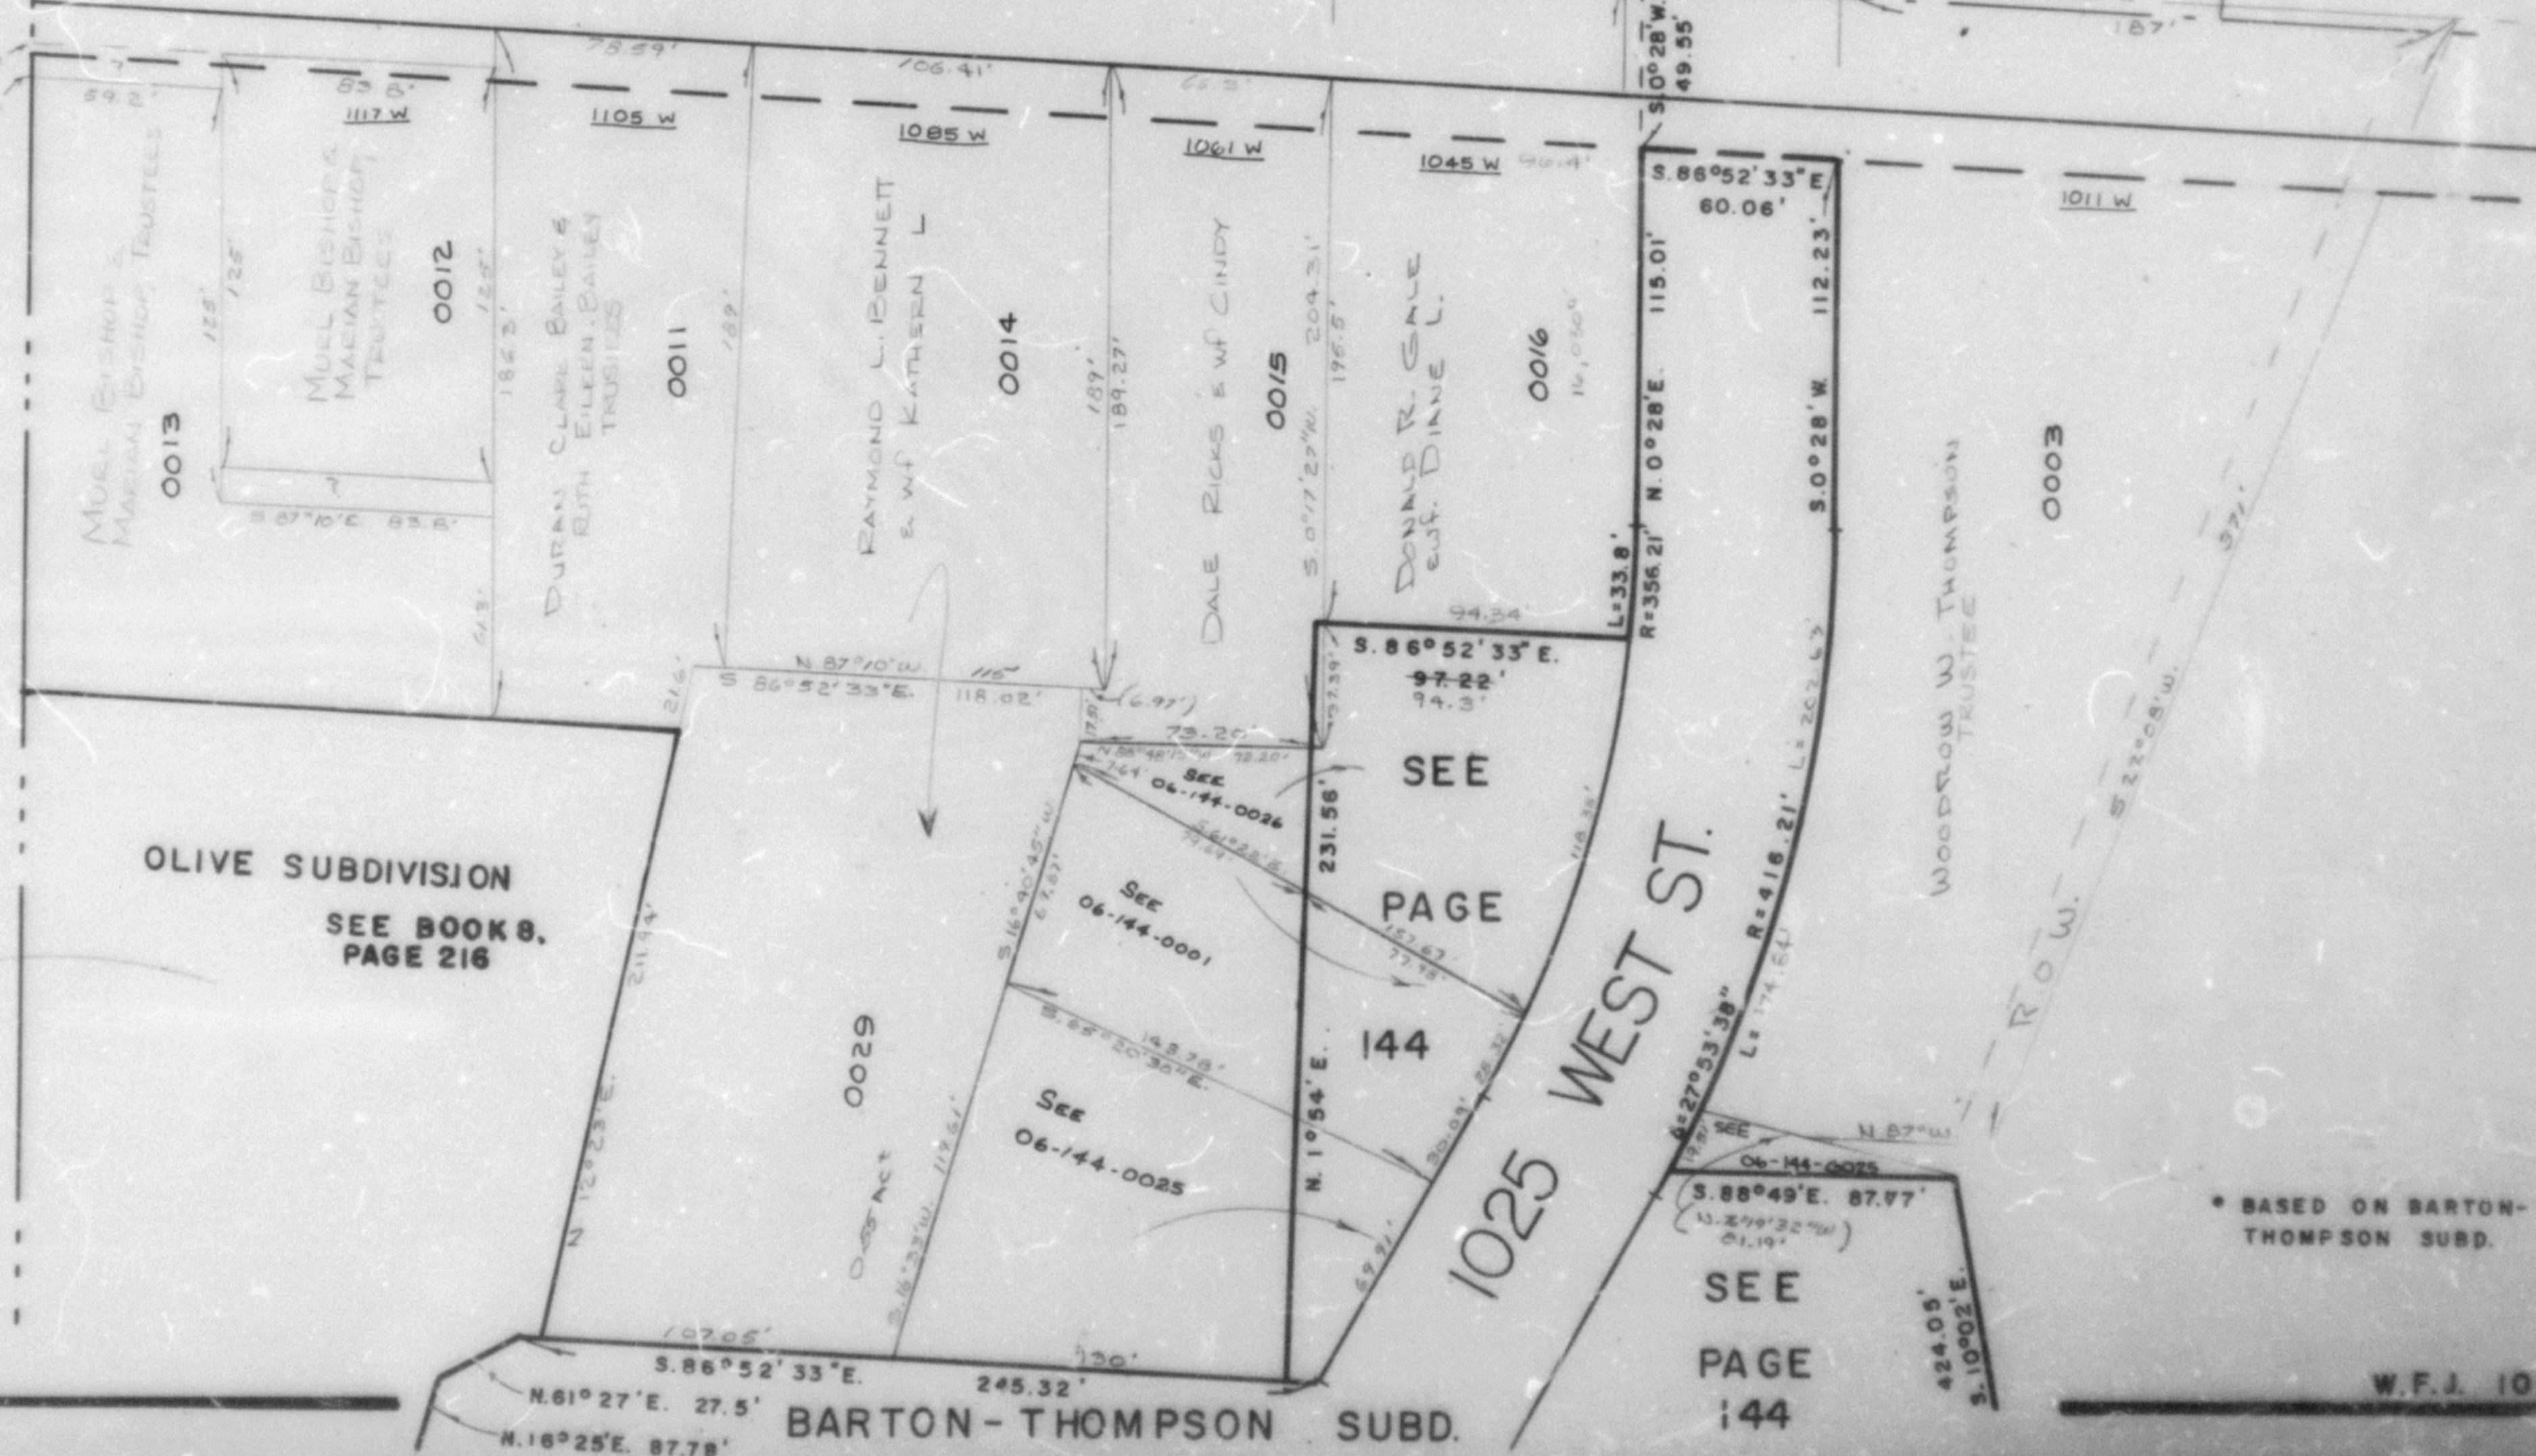

OLIVE SUBDIVISION
SEE BOOK 8,
PAGE 216

SEE
PAGE
144

1025 WEST ST.

* BASED ON BARTON-THOMPSON SUBD.

SEE
PAGE
144

BARTON-THOMPSON SUBD.

W.F.J. 10-74

SEE PAGE 17