

SECTION 8, T.5N., R.1W., S.L.B. & M.

IN RIVERDALE CITY, SOUTH OGDEN CITY, CITY OF WASHINGTON TERRACE

& BURCH CREEK DISTRICT

SCALE 1" = 400'

TAXING UNIT: 23,24,26,27

SEE BOOK 5, PAGE 106

SEE PAGE 2

SEE PAGE 13

SEE PAGE 14

SEE PAGE 32

CITY OF SOUTH OGDEN (060190022) TU 23

SOUTH OGDEN CITY (060190027) 2.8 AC ± TU 27


SEE 060600001

SEE PAGE 82

SEE 060190007

STREET VACATED 1953 (569-490)

L.D.F. 11-90

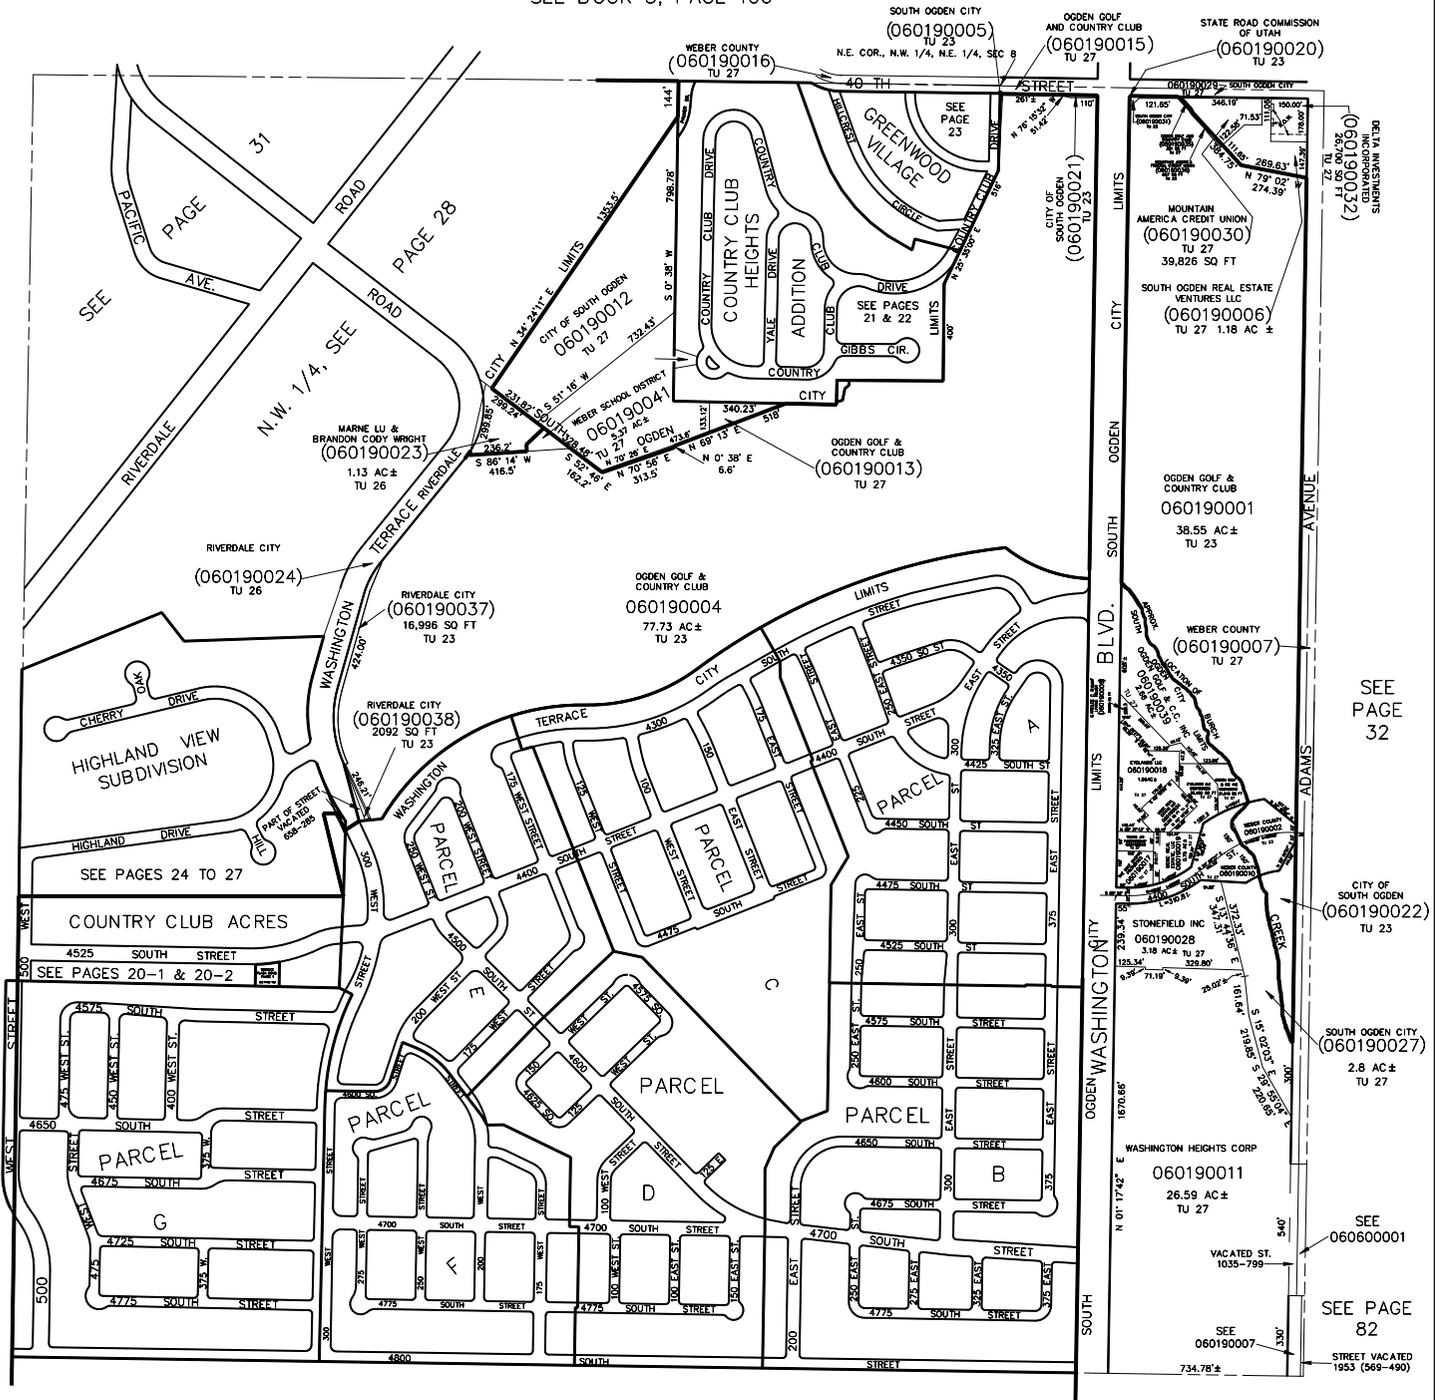

SEE BOOK 7, PAGE 51