

PART OF S.W. 1/4 OF SEC. 8, T. 5 N., R. 1 W., S.L.B. & M.

20

COUNTRY CLUB ACRES

BLOCK 23 & PART OF BLK. 22


TAXING UNIT: 23, 24

CITY OF WASHINGTON TERRACE

PREFIX: 06-020

SCALE 1"=100'

ALSO SEE PAGES 20-1, 2

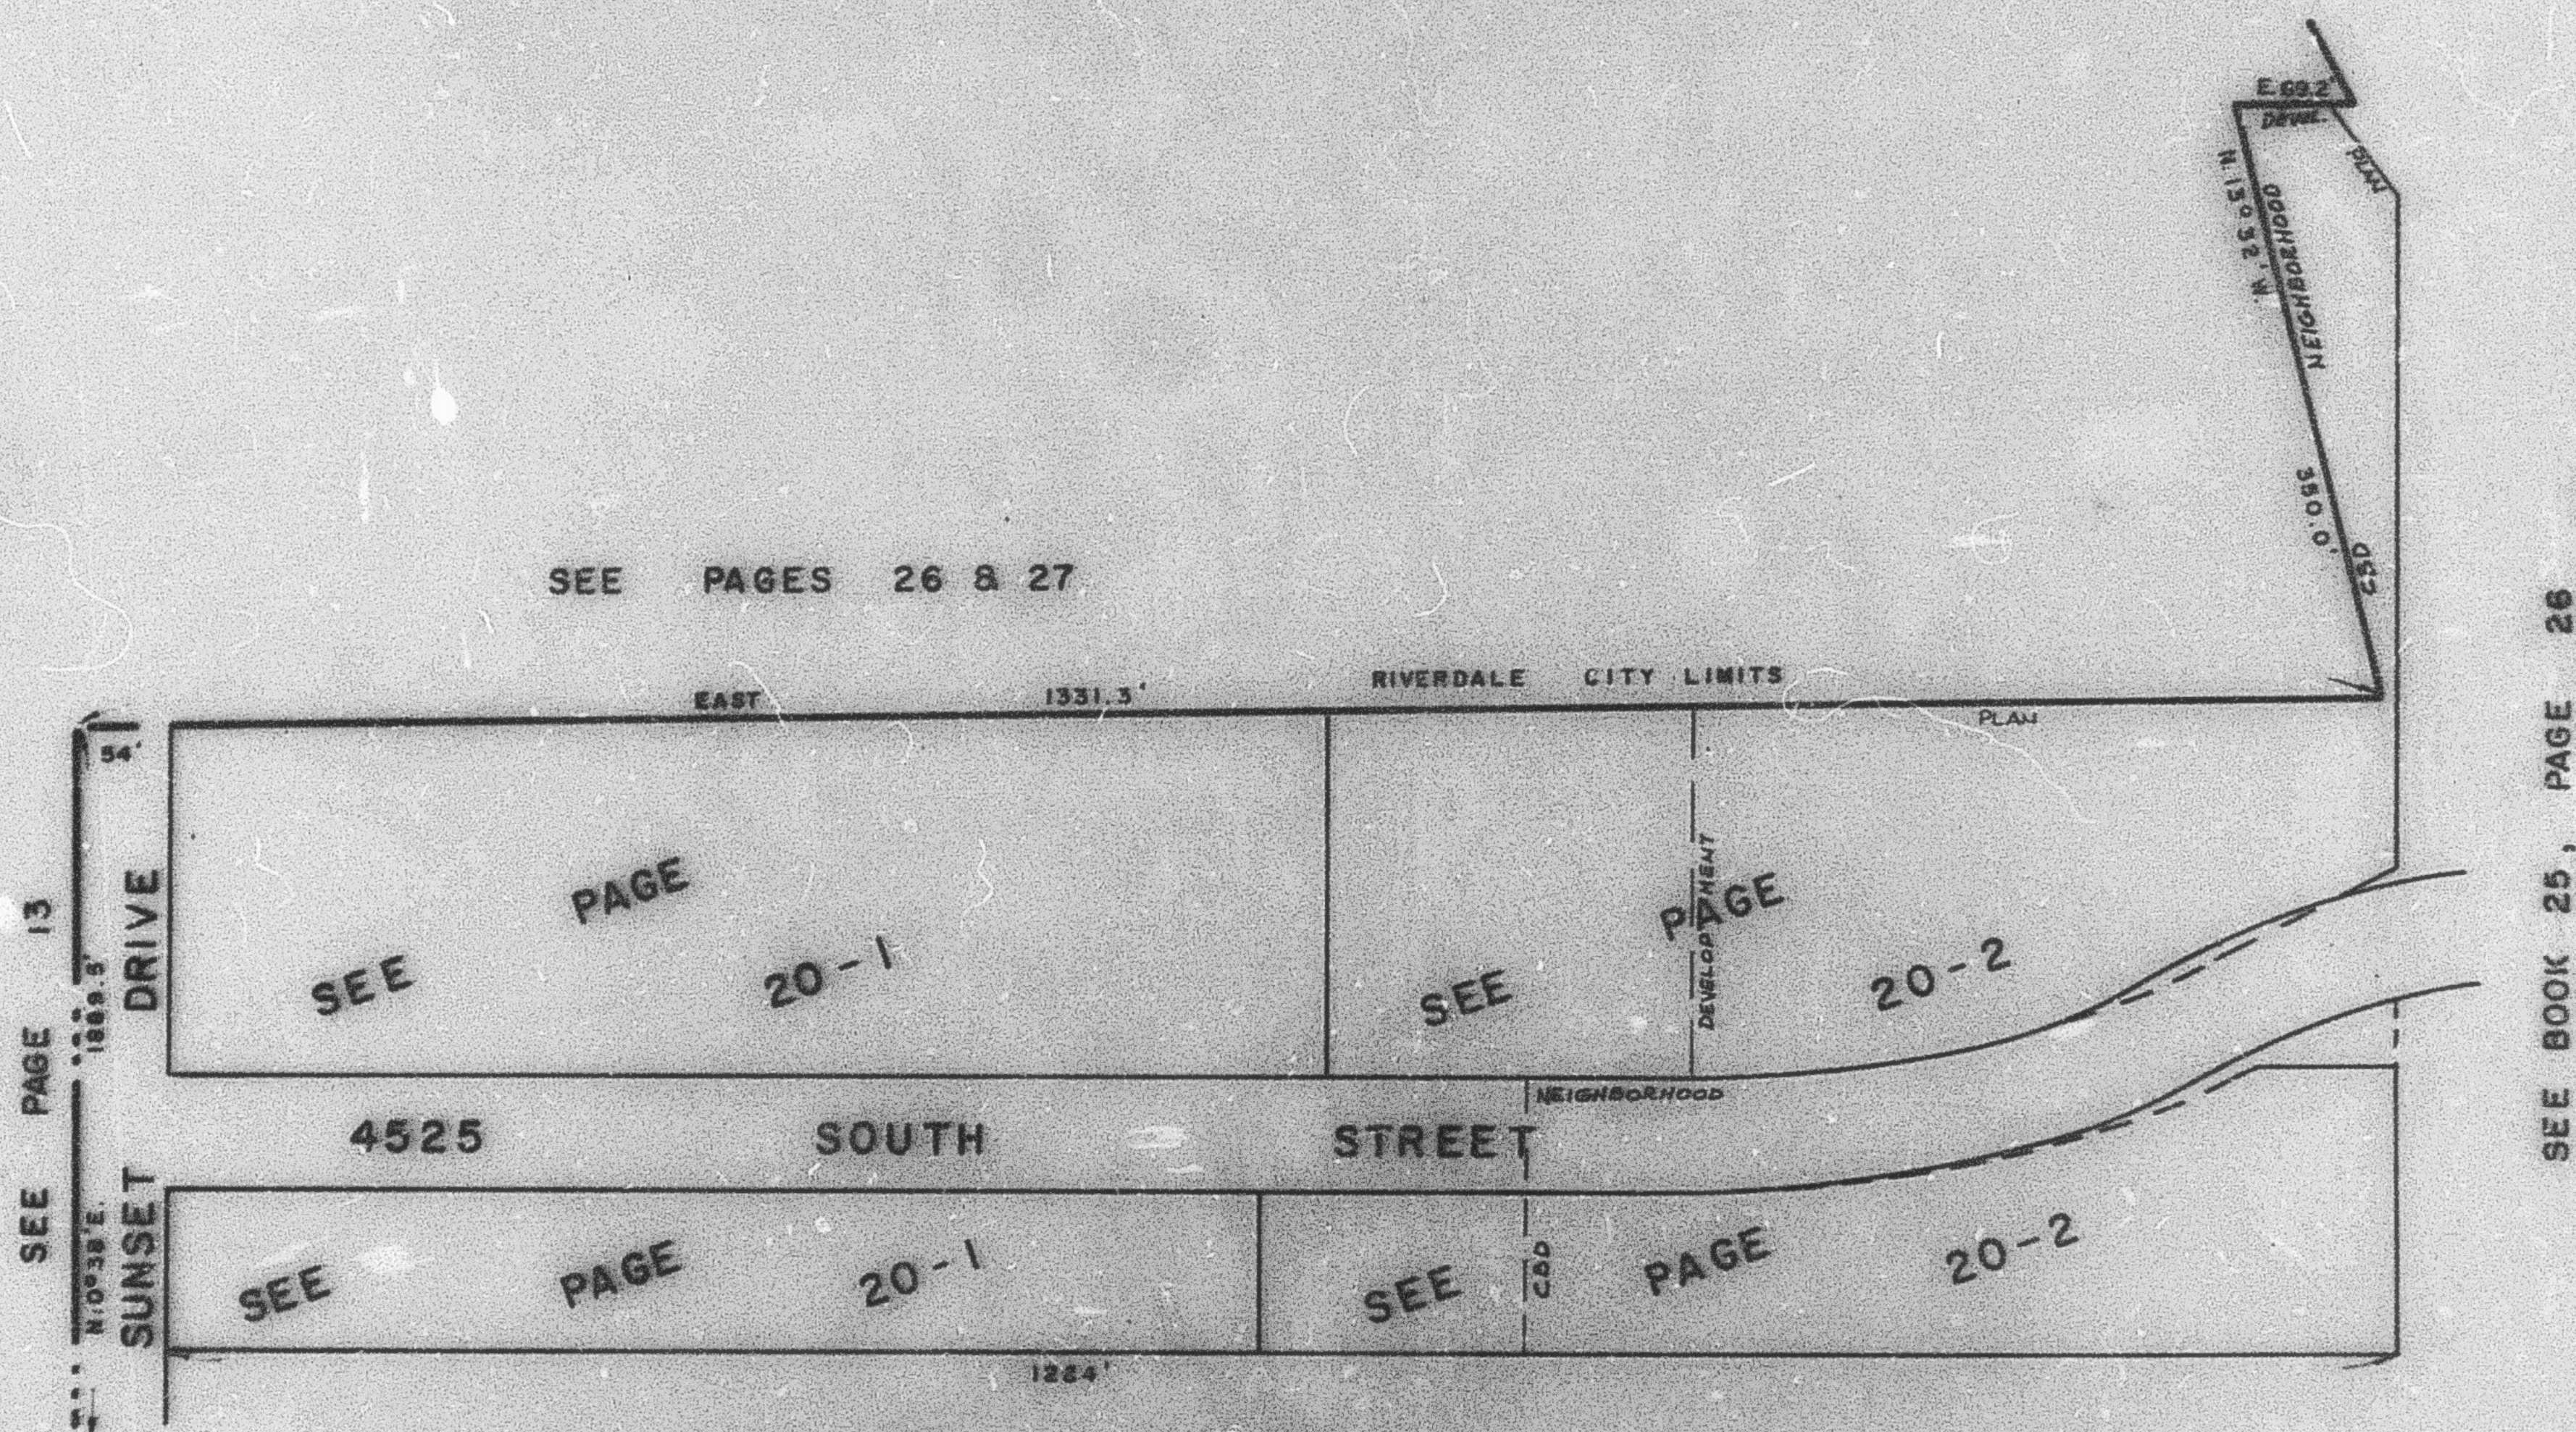

SEE BOOK 25, PAGE 39

* NOTE: ORIGINAL DEDICATION PLAT APPARENTLY IS IN ERROR. SUM OF LOTS, PLUS STREET (1331.3' + 54' = 1385.3') DOES NOT EQUAL NORTH BOUNDARY OF SUBD. THIS ERROR AFFECTS THE REST OF THE PLAT DIMENSIONS.