

PART OF THE S.W. 1/4, OF SEC. 8, T.5N., R.1W., S.L.B. & M.

# COUNTRY CLUB ACRES

## BLOCK 23 & PART OF BLOCK 22

TAXING UNIT: 23,24,253


IN WASHINGTON TERRACE CITY

SCALE 1" = 100'

SEE PAGE 26 & 27

SEE PAGE 20

SEE PAGE 26  
BOOK 25

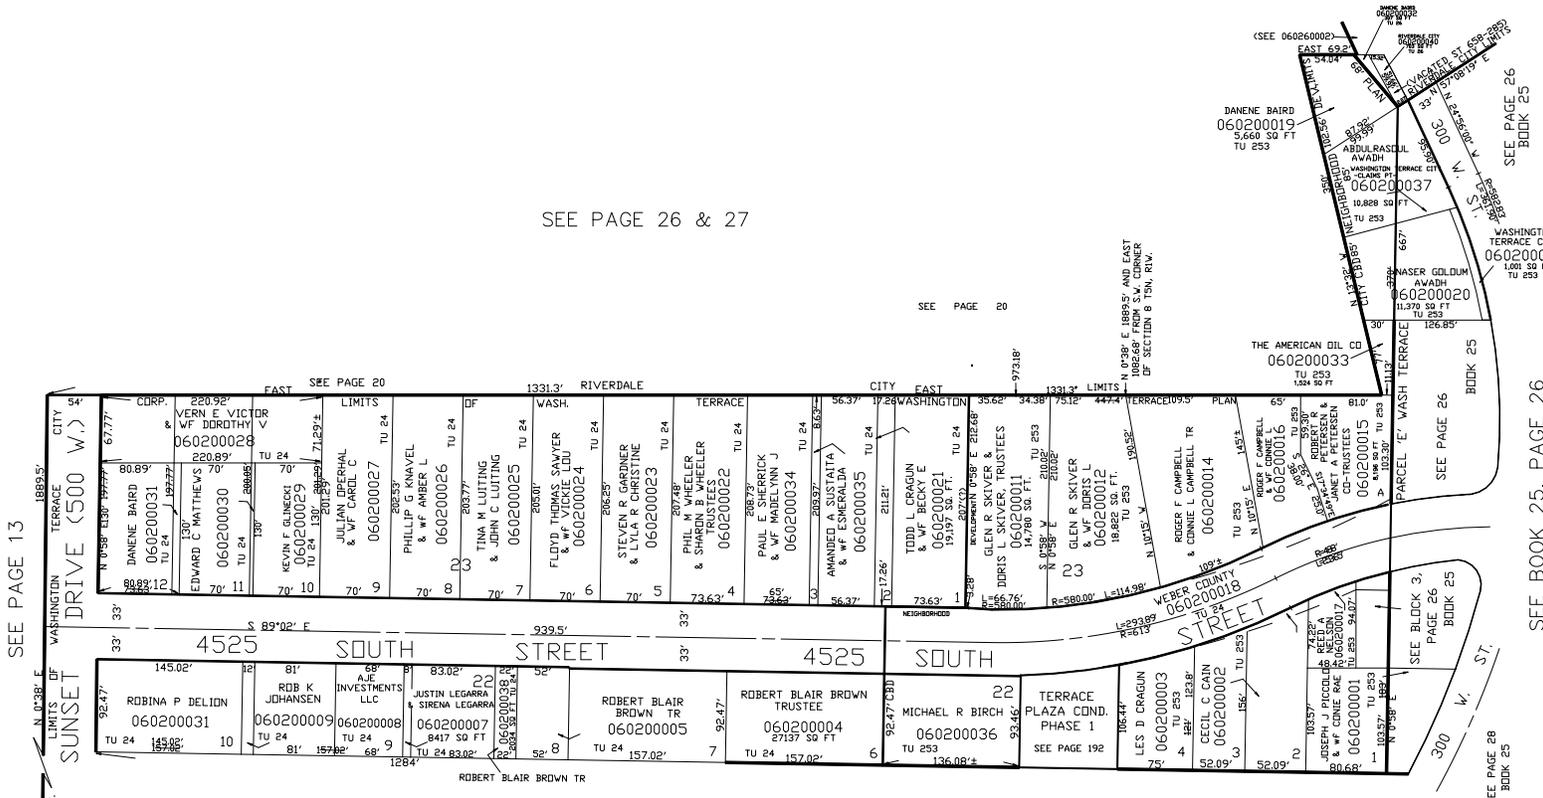

SEE BOOK 25, PAGE 34

SEE BOOK 25, PAGE 39

NOTE: ORIGINAL DEDICATION PLAT APPARENTLY IS IN ERROR. SUM OF LOTS, PLUS , STREET, (1331.3'+54'=1385.3') DOES NOT EQUAL NORTH BOUNDARY OF SUBDIVISION. THIS ERROR AFFECTS THE REST OF THE PLAT DIMENSIONS.