

PART OF THE S.W. 1/4, OF SEC. 8, T.5N., R.1W., S.L.B. & M.

COUNTRY CLUB ACRES

BLOCK 23 & PART OF BLOCK 22

TAXING UNIT: 23,24,253

IN WASHINGTON TERRACE CITY


SCALE 1" = 100'

SEE PAGE 26 & 27

SEE PAGE 20

SEE BOOK 25, PAGE 26

SEE PAGE 28
BOOK 25

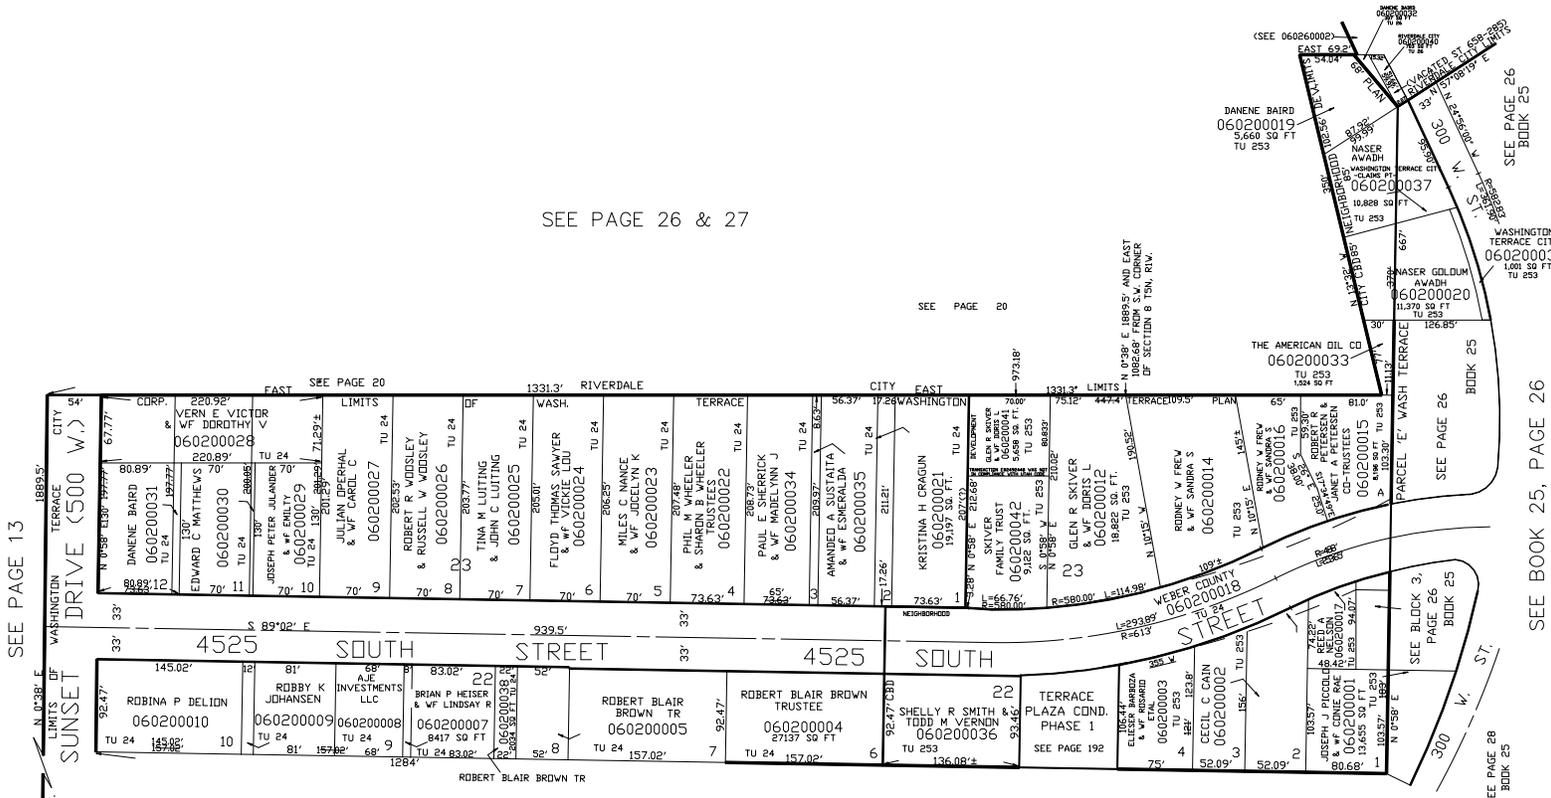

SEE PAGE 13

SEE BOOK 25, PAGE 34

SEE BOOK 25, PAGE 39

NOTE: ORIGINAL DEDICATION PLAT APPARENTLY IS IN ERROR. SUM OF LOTS, PLUS , STREET, (1331.3'+54'=1385.3') DOES NOT EQUAL NORTH BOUNDARY OF SUBDIVISION. THIS ERROR AFFECTS THE REST OF THE PLAT DIMENSIONS.