

PART OF THE S.W. 1/4, OF SEC. 8, T.5N., R.1W., S.L.B. & M.

# COUNTRY CLUB ACRES

## BLOCK 23 & PART OF BLOCK 22

TAXING UNIT: 23,24,253

IN WASHINGTON TERRACE CITY

SCALE 1" = 100'

SEE PAGE 26 & 27


SEE PAGE 20

SEE PAGE 26  
BOOK 25

WASHINGTON  
TERRACE CITY  
060200039  
TU 253  
1,893 SQ FT

SEE PAGE 26  
BOOK 25

SEE PAGE 28  
BOOK 25

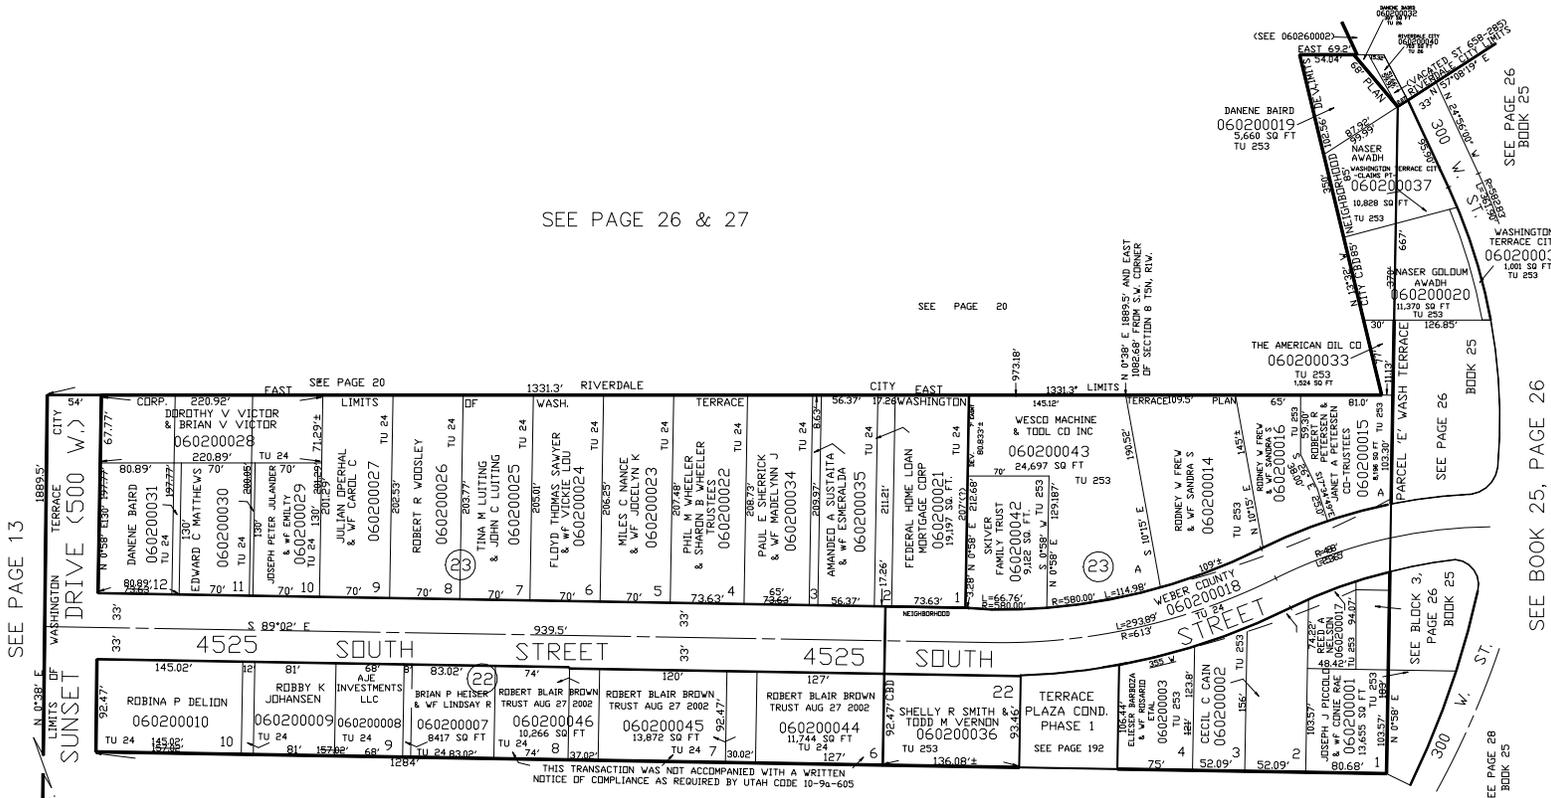

SEE BOOK 25, PAGE 34

SEE BOOK 25, PAGE 39

NOTE: ORIGINAL DEDICATION PLAT APPARENTLY IS IN ERROR. SUM OF LOTS, PLUS , STREET, (1331.3'+54'=1385.3') DOES NOT EQUAL NORTH BOUNDARY OF SUBDIVISION THIS ERROR AFFECTS THE REST OF THE PLAT DIMENSIONS.