

PART OF THE S.W. 1/4, OF SEC. 8, T.5N., R.1W., S.L.B. & M.

# COUNTRY CLUB ACRES

## BLOCK 23 & PART OF BLOCK 22

TAXING UNIT: 23,24,253

IN WASHINGTON TERRACE CITY


SCALE 1" = 100'

SEE PAGE 26 & 27

SEE PAGE 20

SEE BOOK 25, PAGE 26

SEE PAGE 13

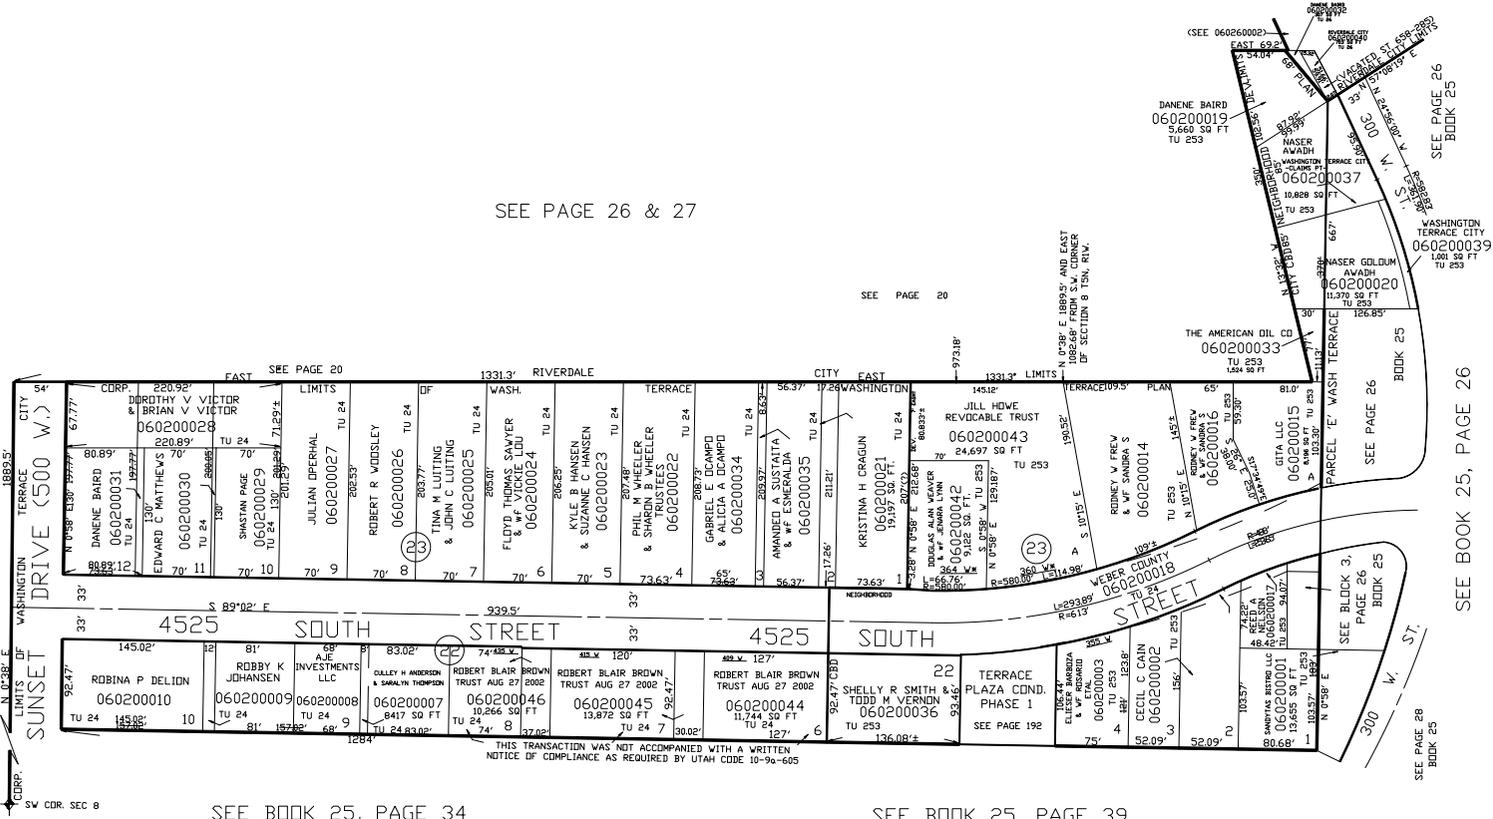

SEE BOOK 25, PAGE 34

SEE BOOK 25, PAGE 39

\*ADDRESS CORRECTION AFFIDAVIT E#2847985 & E#2847989  
E#2884161, E#2884162 & E#2884163

NOTE: ORIGINAL DEDICATION PLAT APPARENTLY IS IN ERROR. SUM OF LOTS, PLUS . STREET, (1331.3'+54'=1385.3') DOSE NOT EQUAL NORTH BOUNDRY OF SUBDIVISION THIS ERROR AFFECTS THE REST OF THE PLAT DIMENSIONS.