

PART OF THE S.W. 1/4, OF SEC. 8, T.5N., R.1W., S.L.B. & M.

20

COUNTRY CLUB ACRES
BLOCK 23 & PART OF BLOCK 22

TAXING UNIT: 23,24,253

IN WASHINGTON TERRACE CITY

SCALE 1" = 100'


SEE PAGE 26 & 27

SEE PAGE 20

SEE BOOK 25, PAGE 26

SEE PAGE 28
BOOK 25

SEE PAGE 13

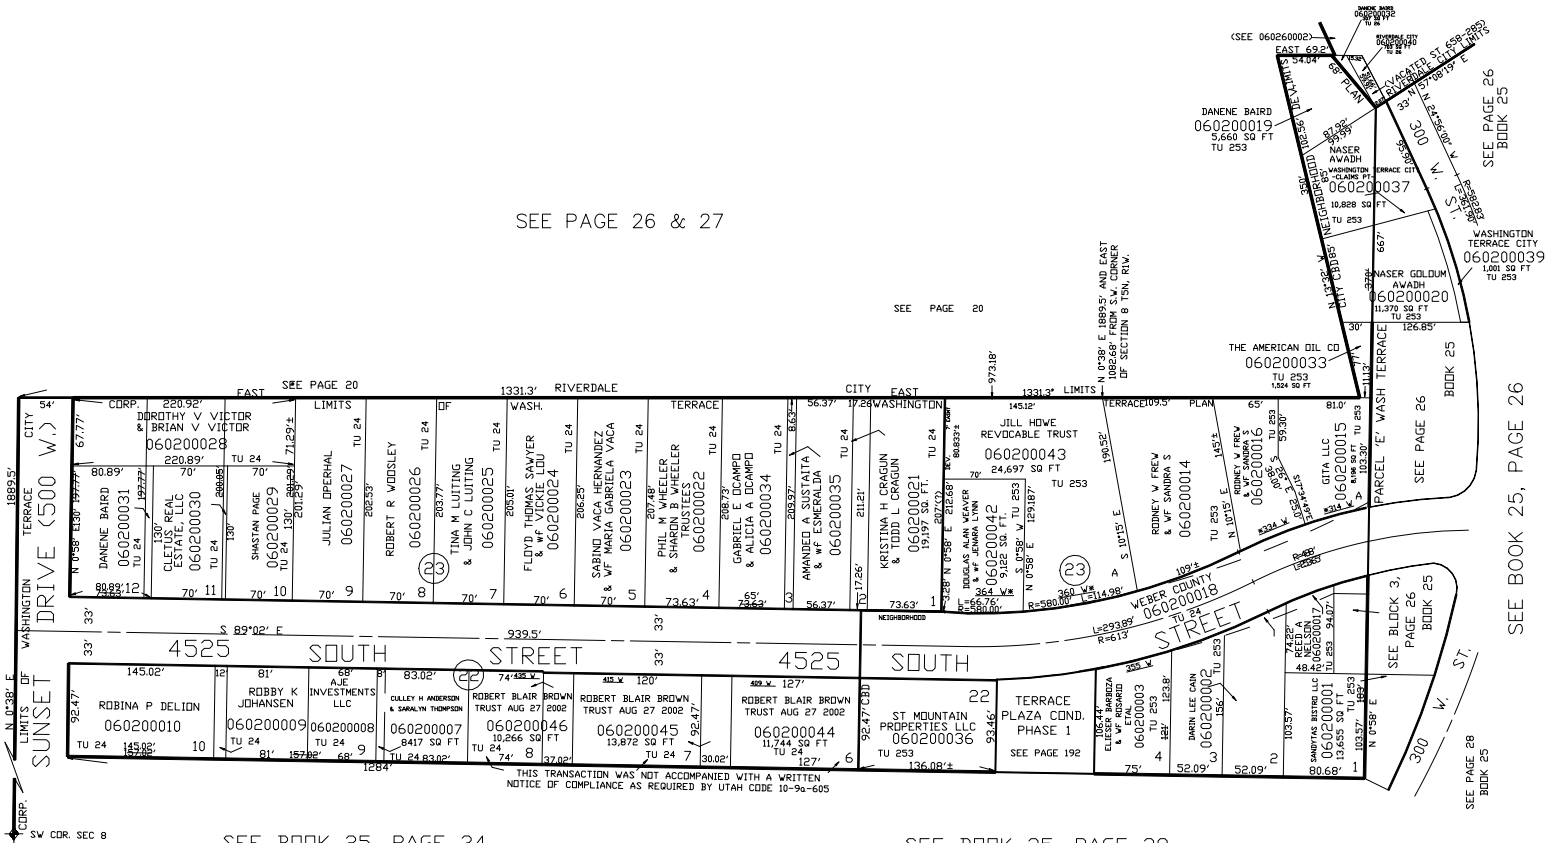

SEE BOOK 25, PAGE 34

SEE BOOK 25, PAGE 39

*ADDRESS CORRECTION AFFIDAVIT EN2847985 & EN2847989
EN2884161, EN2884162 & EN2884163 EN2979974 EN2979975

NOTE: ORIGINAL DEDICATION PLAT APPARENTLY
IS IN ERROR. SUM OF LOTS, PLUS , STREET, (1331.3'+54'=1385.3')
DOES NOT EQUAL NORTH BOUNDARY OF SUBDIVISION
THIS ERROR AFFECTS THE REST OF THE
PLAT DIMENSIONS.