

PART OF THE S.W. 1/4, OF SEC. 8, T.5N., R.1W., S.L.B. & M.

20

COUNTRY CLUB ACRES

BLOCK 23 & PART OF BLOCK 22

TAXING UNIT: 23,24,253

IN WASHINGTON TERRACE CITY

SCALE 1" = 100'

SEE PAGE 26 & 27


SEE PAGE 20

SEE PAGE 26
BOOK 25

SEE PAGE 26
BOOK 25

SEE PAGE 28
BOOK 25

SEE PAGE 13

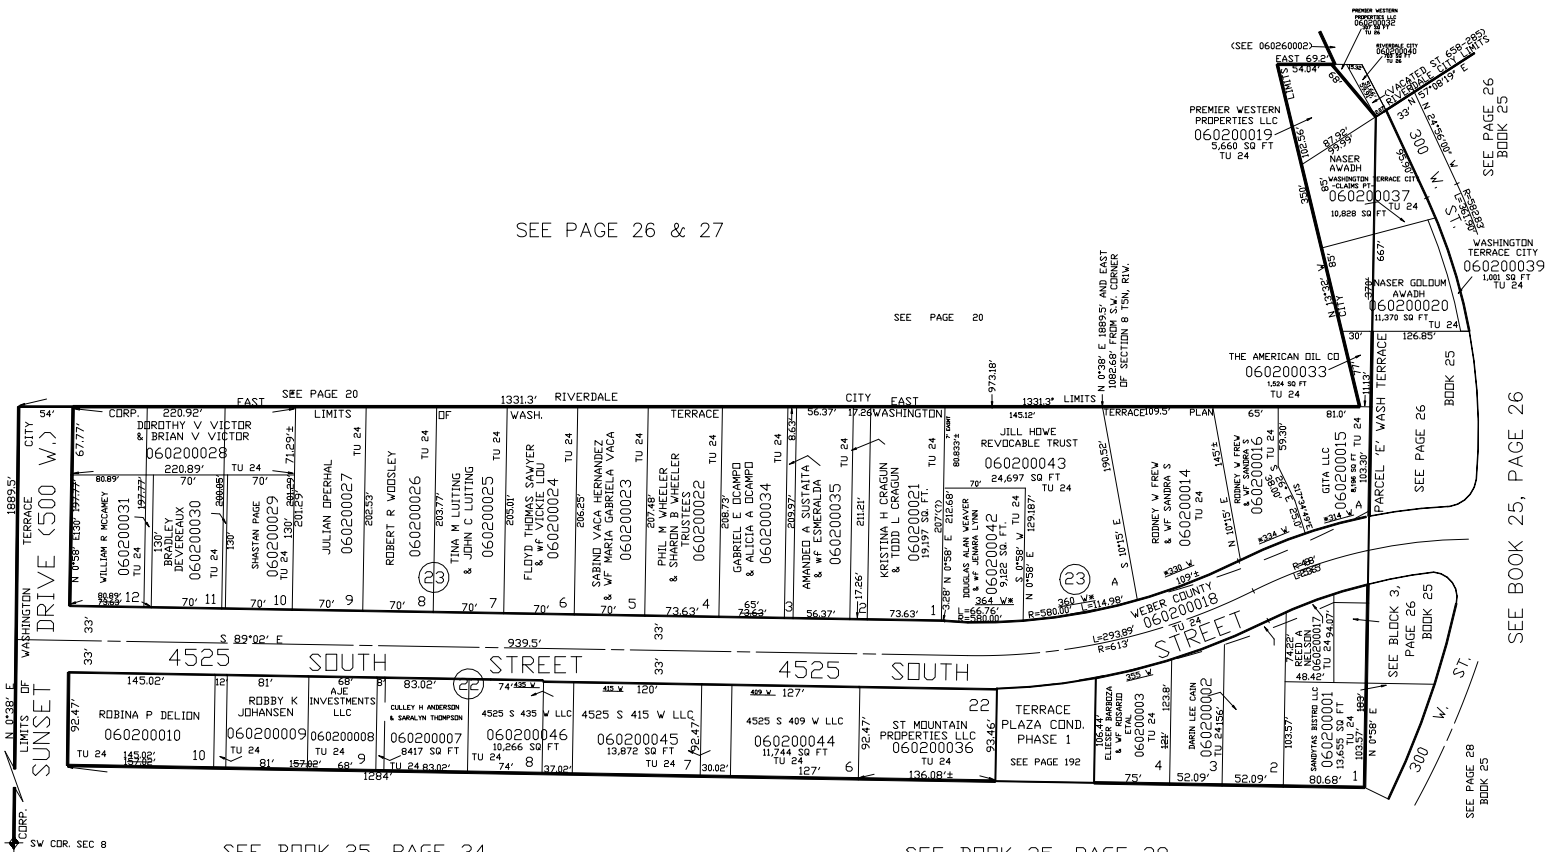

SEE BOOK 25, PAGE 34

SEE BOOK 25, PAGE 39

*ADDRESS CORRECTION AFFIDAVIT EN2847985 & EN2847989
EN2884161, EN2884162 & EN2884163 EN2979974 EN2979975
EN3219405

NOTE: ORIGINAL DEDICATION PLAT APPARENTLY
IS IN ERROR. SUM OF LOTS, PLUS , STREET, (1331.3'+54'=1385.3')
DOES NOT EQUAL NORTH BOUNDARY OF SUBDIVISION
THIS ERROR AFFECTS THE REST OF THE
PLAT DIMENSIONS.

FOR TAX PURPOSES ONLY

VLG 2-99