

PART OF NE. 1/4 OF SEC. 8, T.5 N., R.1 W., S.L.B. & M.
COUNTRY CLUB HEIGHTS ADDITION
 BLOCK 3 & PART OF BLOCKS 1 & 2

21

TAXING UNIT 27

23 (SEE 0045, 0046)

IN SOUTH OGDEN CITY

PREFIX: 06-021

SEE PAGE 22


SCALE 1"=60'

NOTE: BLDG. LIMIT 20' BACK FROM STREET LINE

SEE PAGE 23

SEE PAGE 22

SEE PAGE 19

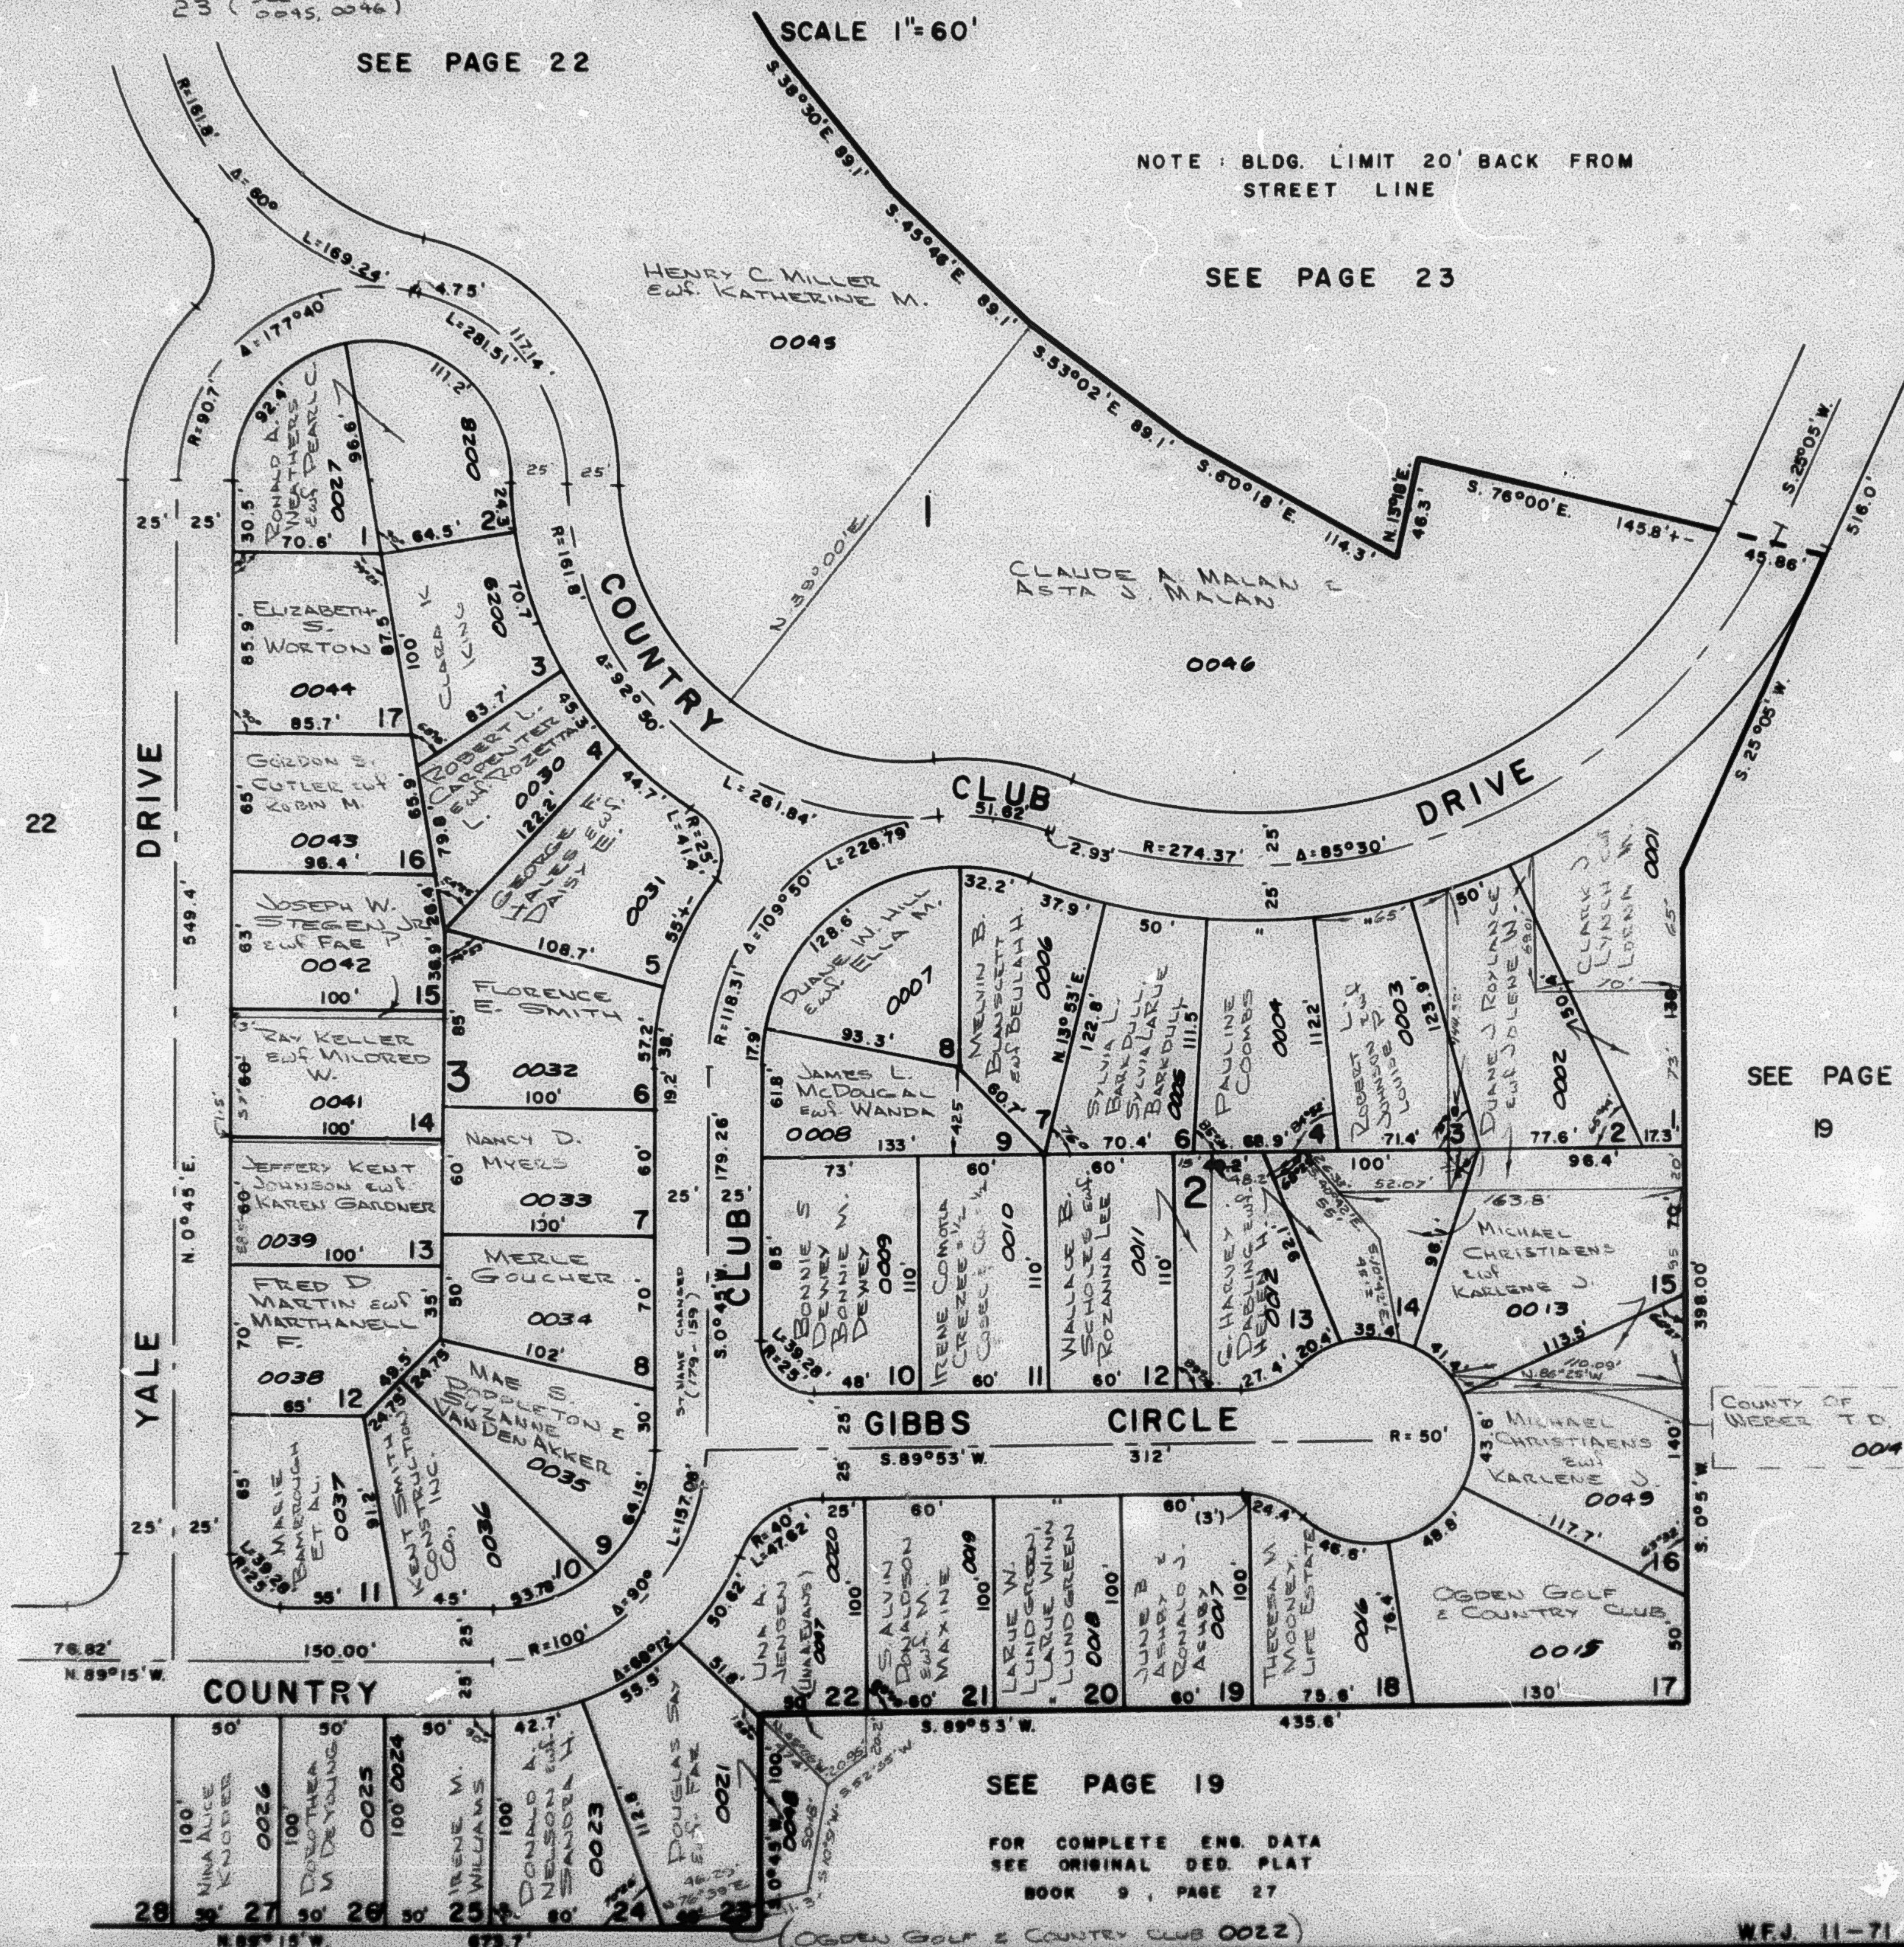

SEE PAGE 19

FOR COMPLETE ENG. DATA
 SEE ORIGINAL DED. PLAT
 BOOK 9, PAGE 27

W.F.J. 11-71