

PART OF NE. 1/4 OF SEC. 8, T.5 N., R.1 W., S.L.B. & M.
COUNTRY CLUB HEIGHTS ADDITION
 BLOCK 3 & PART OF BLOCKS 1 & 2
 IN SOUTH OGDEN CITY

21

TAXING UNIT : 23, 27

PREFIX : 06-021

SEE PAGE 22


SCALE 1"=60'

NOTE : BLDG. LIMIT 20' BACK FROM STREET LINE

SEE PAGE 23

SEE PAGE 22

SEE PAGE 19

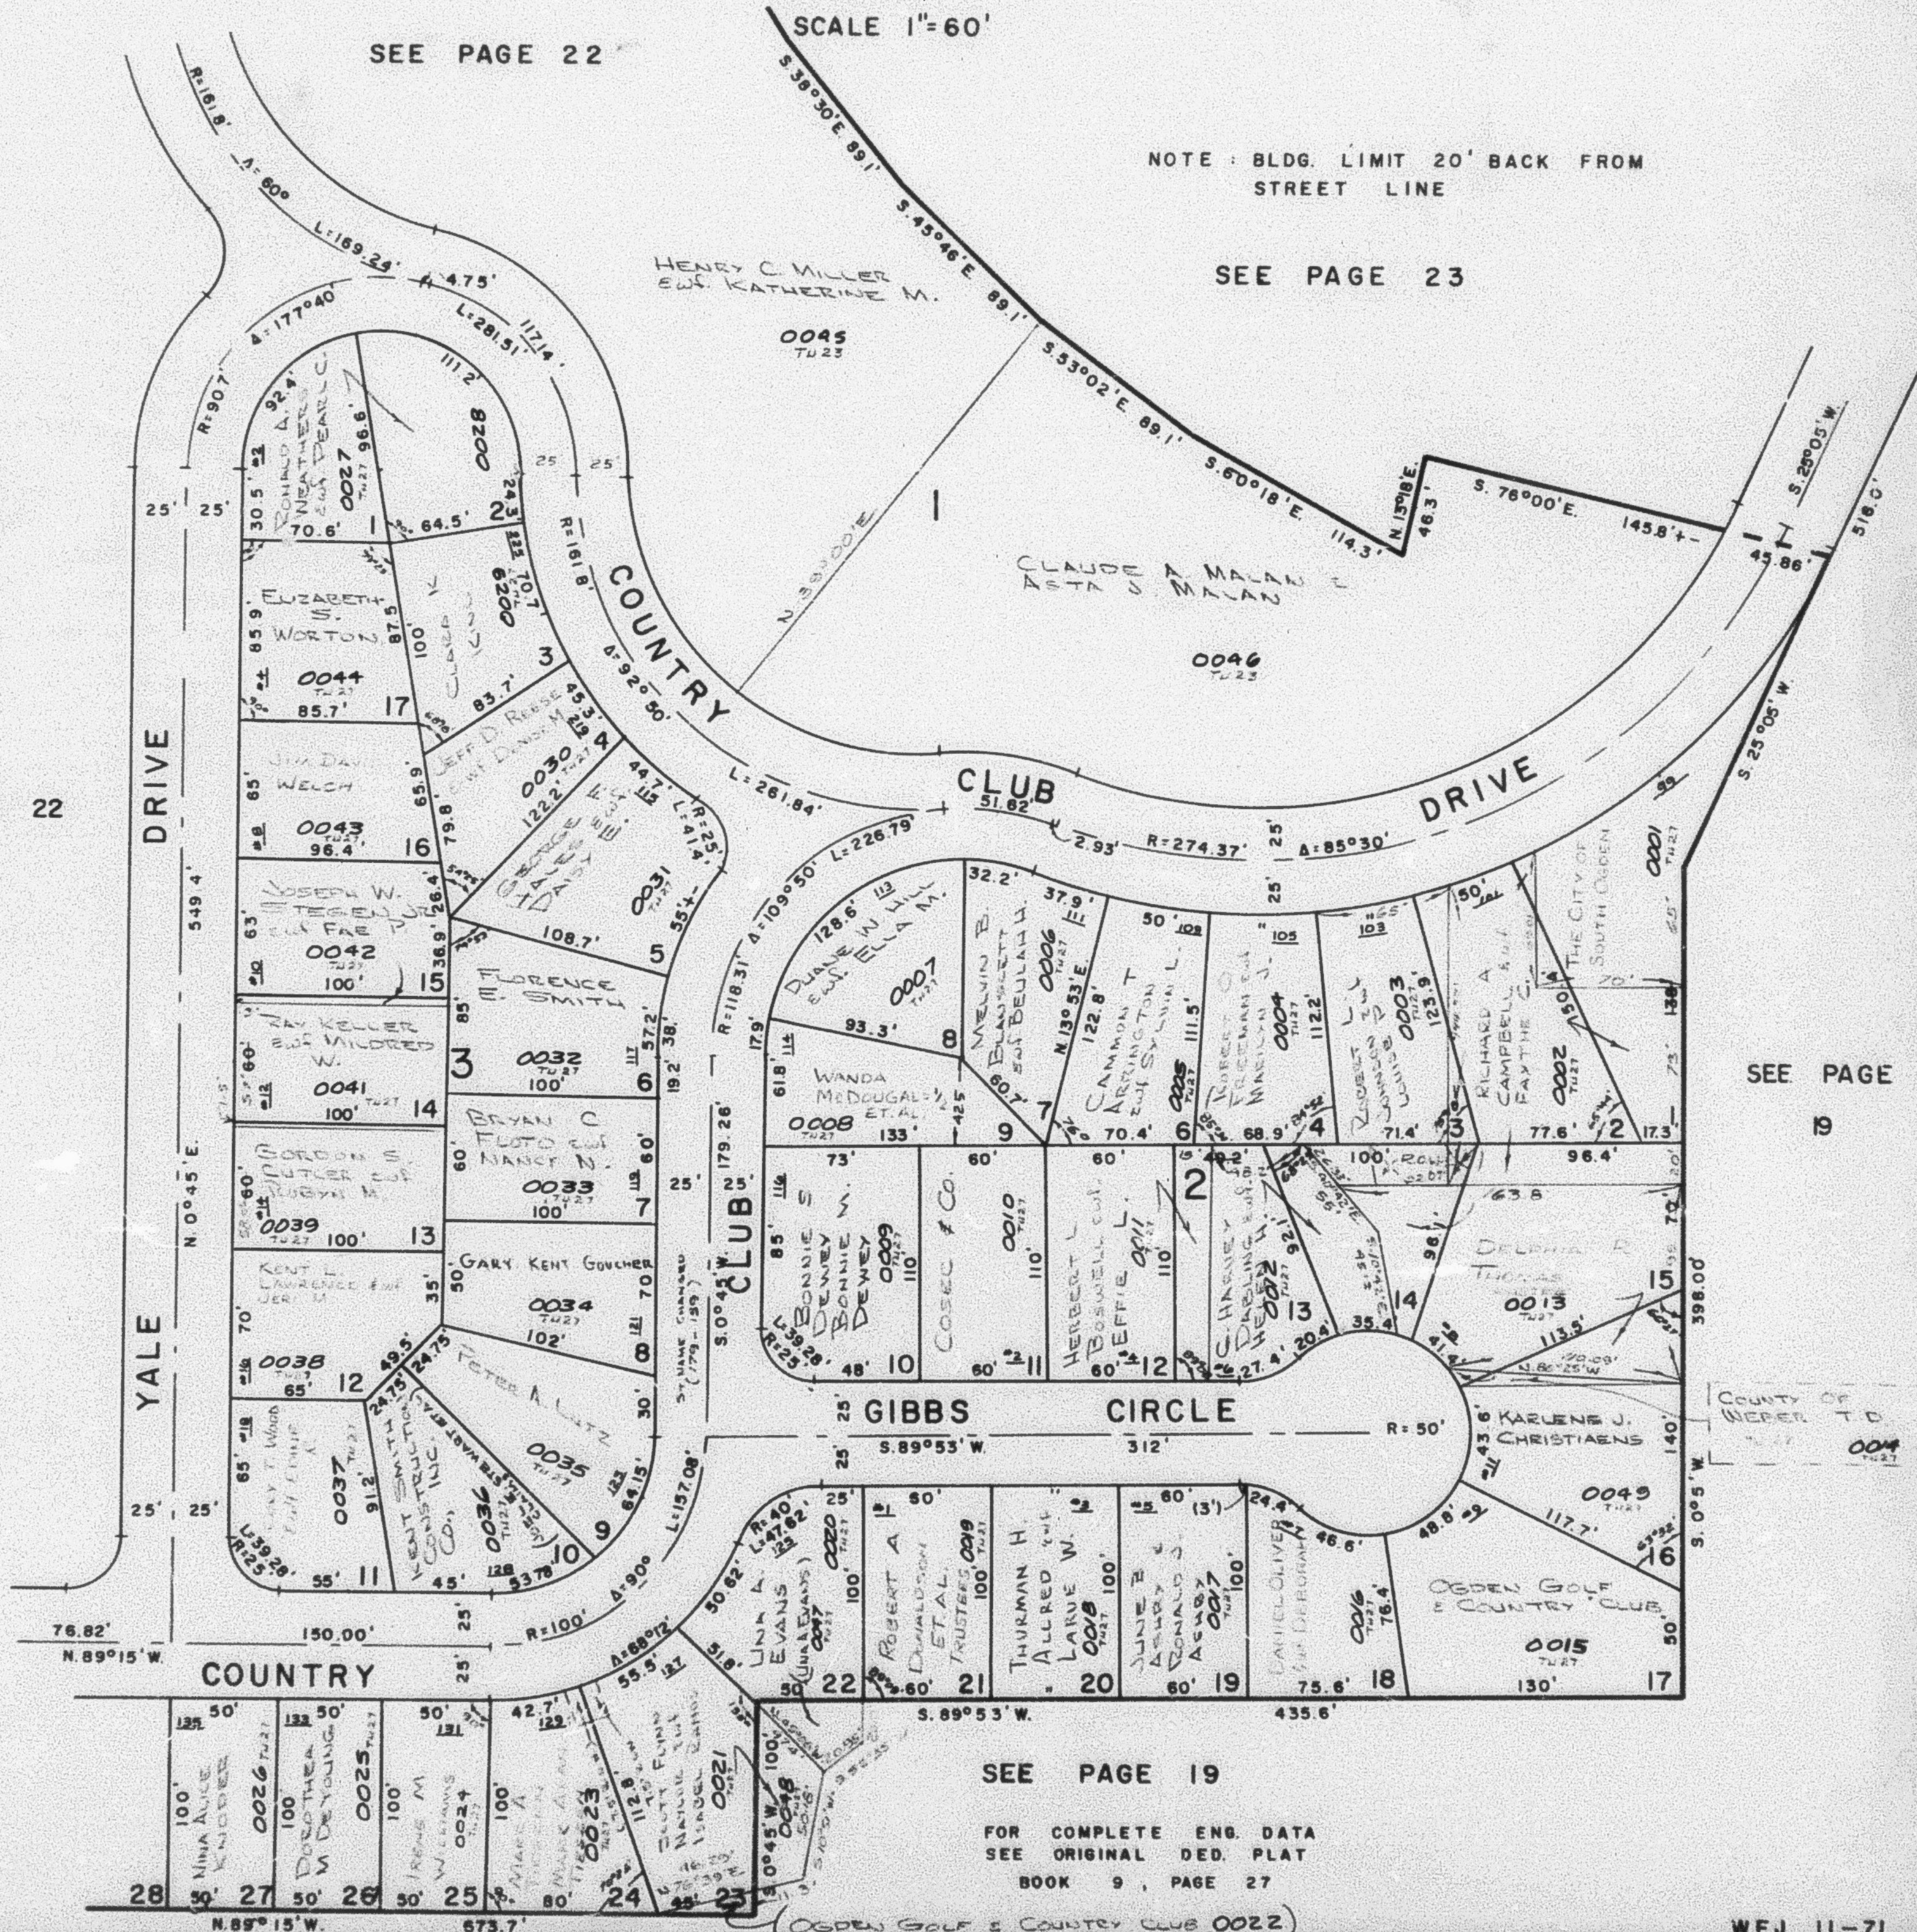

SEE PAGE 19

FOR COMPLETE ENG. DATA
 SEE ORIGINAL DED. PLAT
 BOOK 9, PAGE 27

(OGDEN GOLF & COUNTRY CLUB 0022)