

PART OF N.E. 1/4 OF SEC. 8, T.5 N., R.1 W., S.L.B. & M.
COUNTRY CLUB HEIGHTS ADDITION

21

TAXING UNIT : 23, 27

BLOCK 3 & PART OF BLOCKS 1 & 2

IN SOUTH OGDEN CITY

PREFIX : 06-021

SEE PAGE 22


SCALE 1"=60'

NOTE : BLDG. LIMIT 20' BACK FROM
STREET LINE

SEE PAGE 23

SEE PAGE 22

SEE PAGE 19

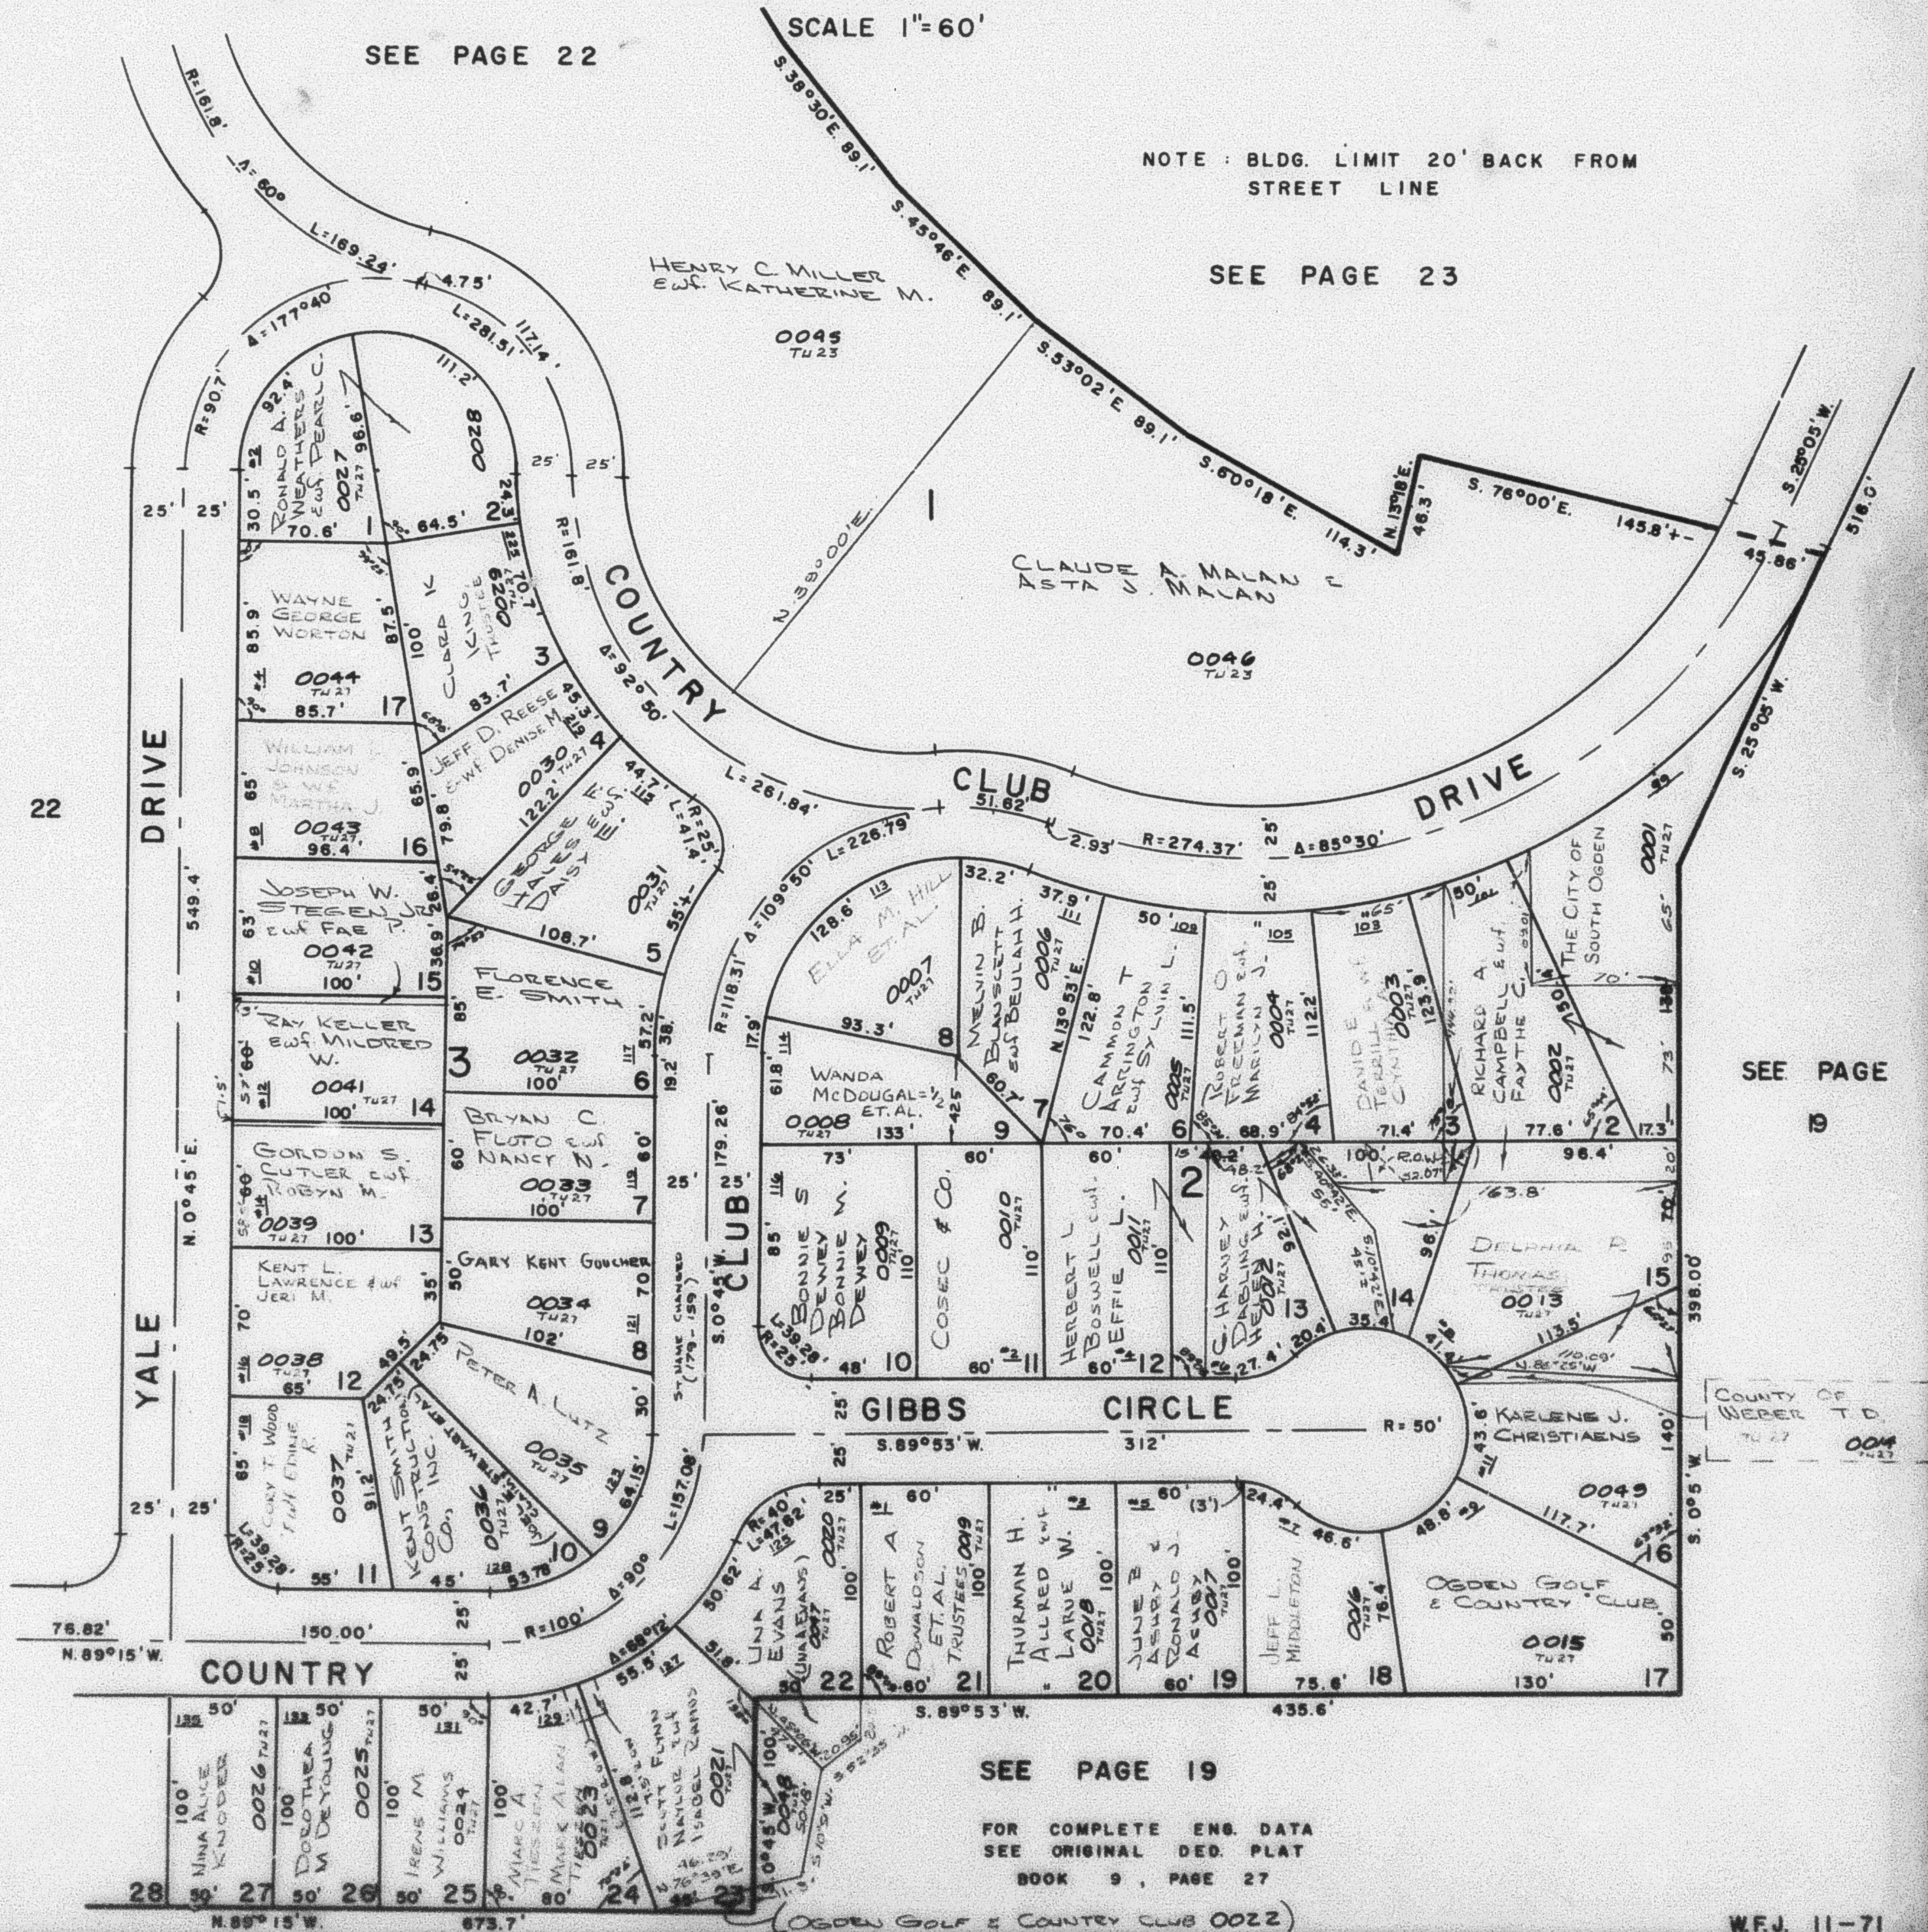

SEE PAGE 19

FOR COMPLETE ENG. DATA
SEE ORIGINAL DED. PLAT
BOOK 9, PAGE 27

(OGDEN GOLF & COUNTRY CLUB 0022)

W.F.J. 11-71