

PART OF N.E. 1/4 OF SEC. 8, T.5N., R.1W., S.L.B. & M.

COUNTRY CLUB HEIGHTS

BLOCK 3 & PART OF BLOCKS 1 & 2

TAXING UNIT: 27

IN SOUTH OGDEN CITY

SEE PAGE 22

SCALE 1" = 60'

SOUR NOTE SUBDIVISION


SEE PAGE 253

DAVID CHANTRY & DON CHANTRY
060210045

1

BURCH CREEK ESTATES

SEE PAGE 304

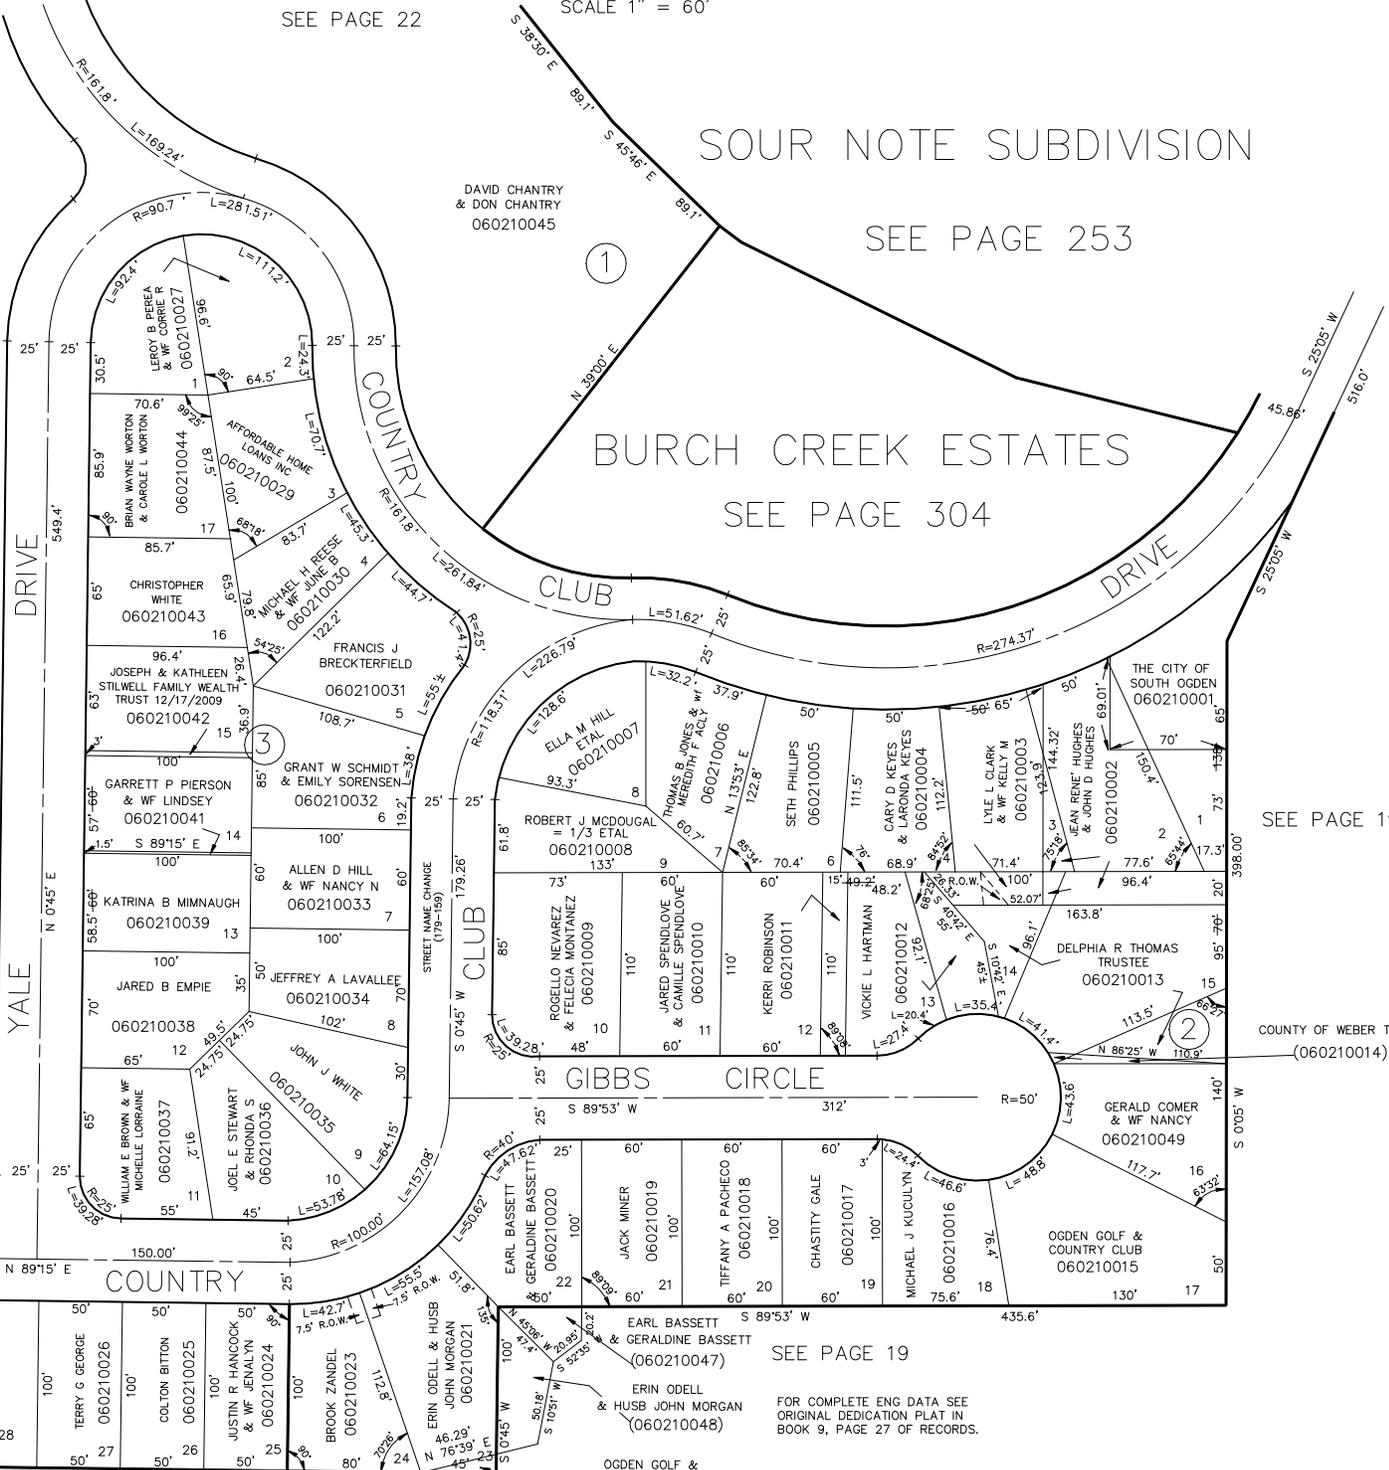

SEE PAGE 22

SEE PAGE 19

SEE PAGE 19

SEE PAGE 19

FOR COMPLETE ENG DATA SEE ORIGINAL DEDICATION PLAT IN BOOK 9, PAGE 27 OF RECORDS.