

PART OF N.E. 1/4 OF SEC. 8, T.5N., R.1W., S.L.B. & M.

# COUNTRY CLUB HEIGHTS

BLOCK 3 & PART OF BLOCKS 1 & 2

IN SOUTH OGDEN CITY

SCALE 1" = 60'

TAXING UNIT: 27

SEE PAGE 22

## SOUR NOTE SUBDIVISION

SEE PAGE 253

## BURCH CREEK ESTATES


SEE PAGE 304

SEE PAGE 19

COUNTY OF WEBER T D (060210014)

SEE PAGE 19

FOR COMPLETE ENG DATA SEE ORIGINAL DEDICATION PLAT IN BOOK 9, PAGE 27 OF RECORDS.

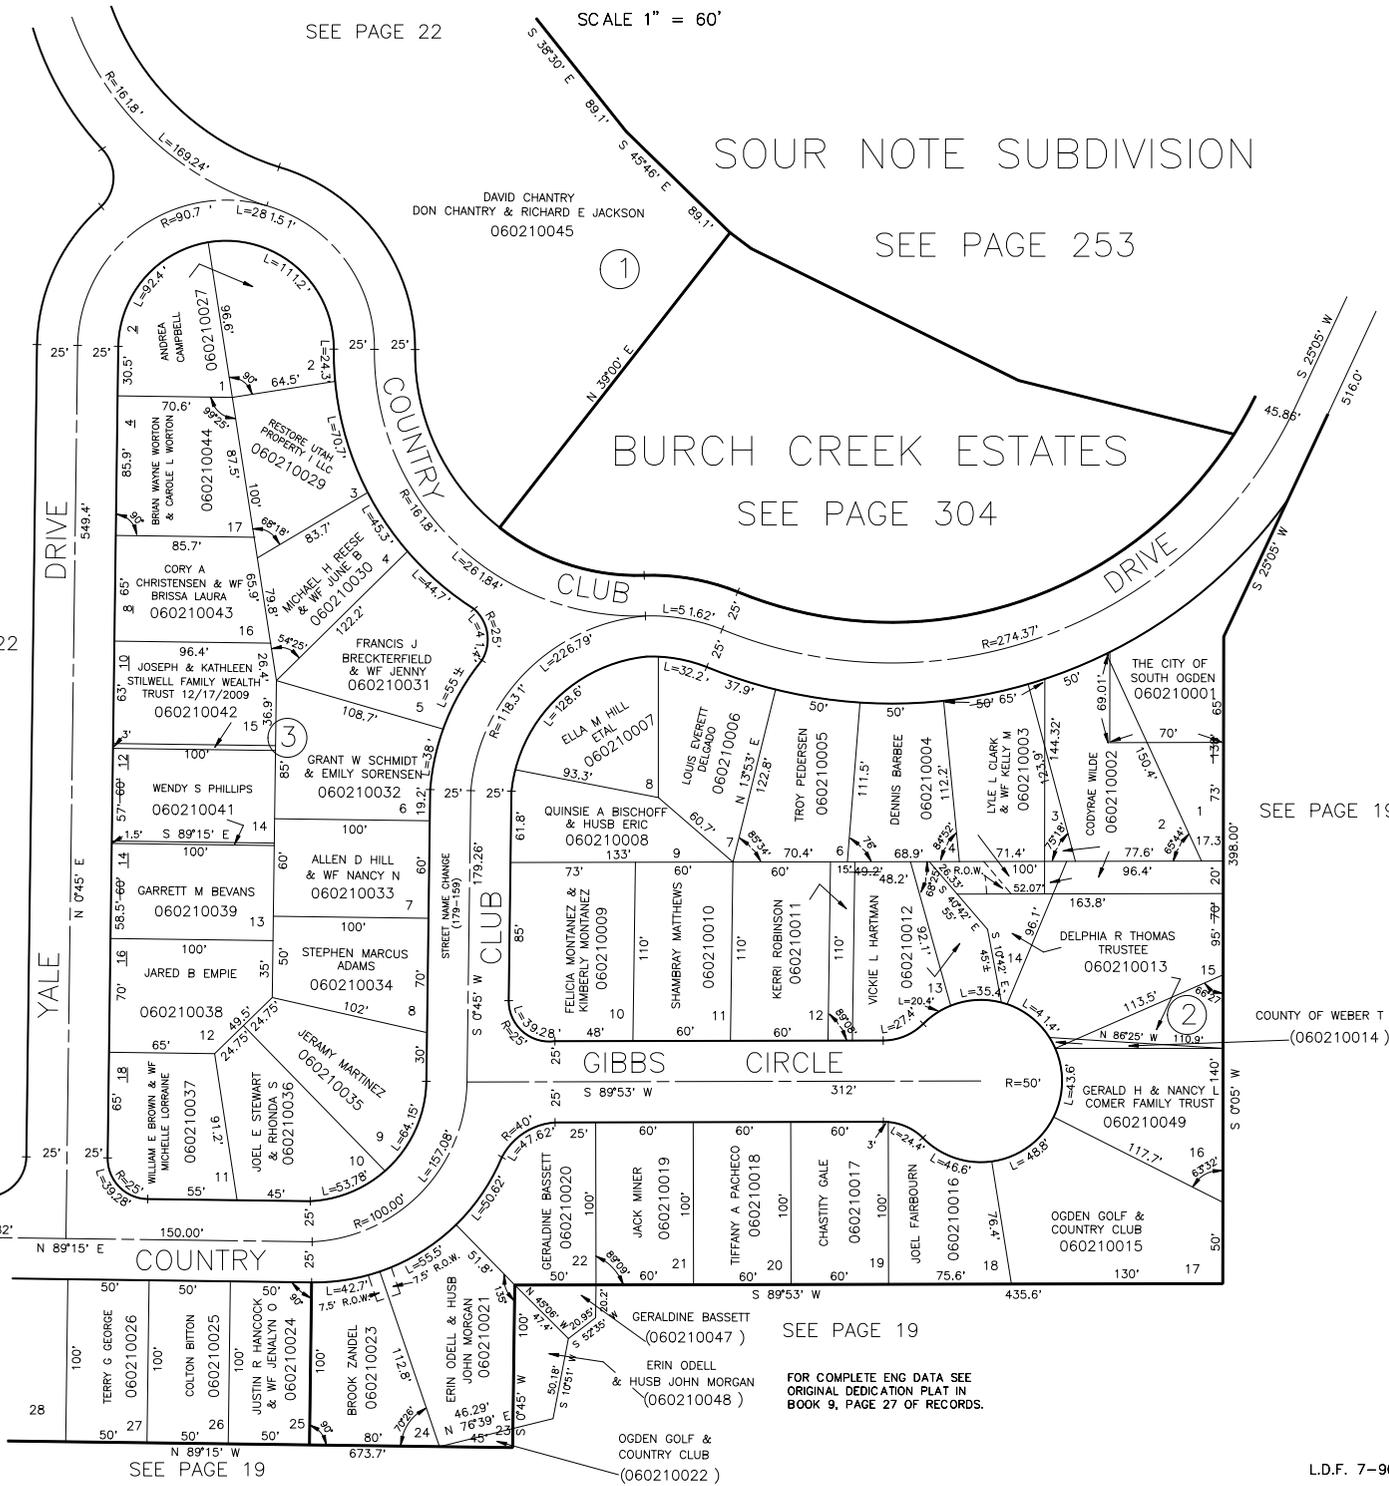

SEE PAGE 22

SEE PAGE 19