

PART OF N.E. 1/4 OF SEC. 8, T.5N., R.1W., S.L.B. & M.

COUNTRY CLUB HEIGHTS

BLOCK 4 & PART OF BLOCKS 1 & 2


TAXING UNIT: 27

IN SOUTH OGDEN CITY

SCALE 1" = 60'

SEE BELOW AT RIGHT

SEE BOOK 5, PAGE 138-1

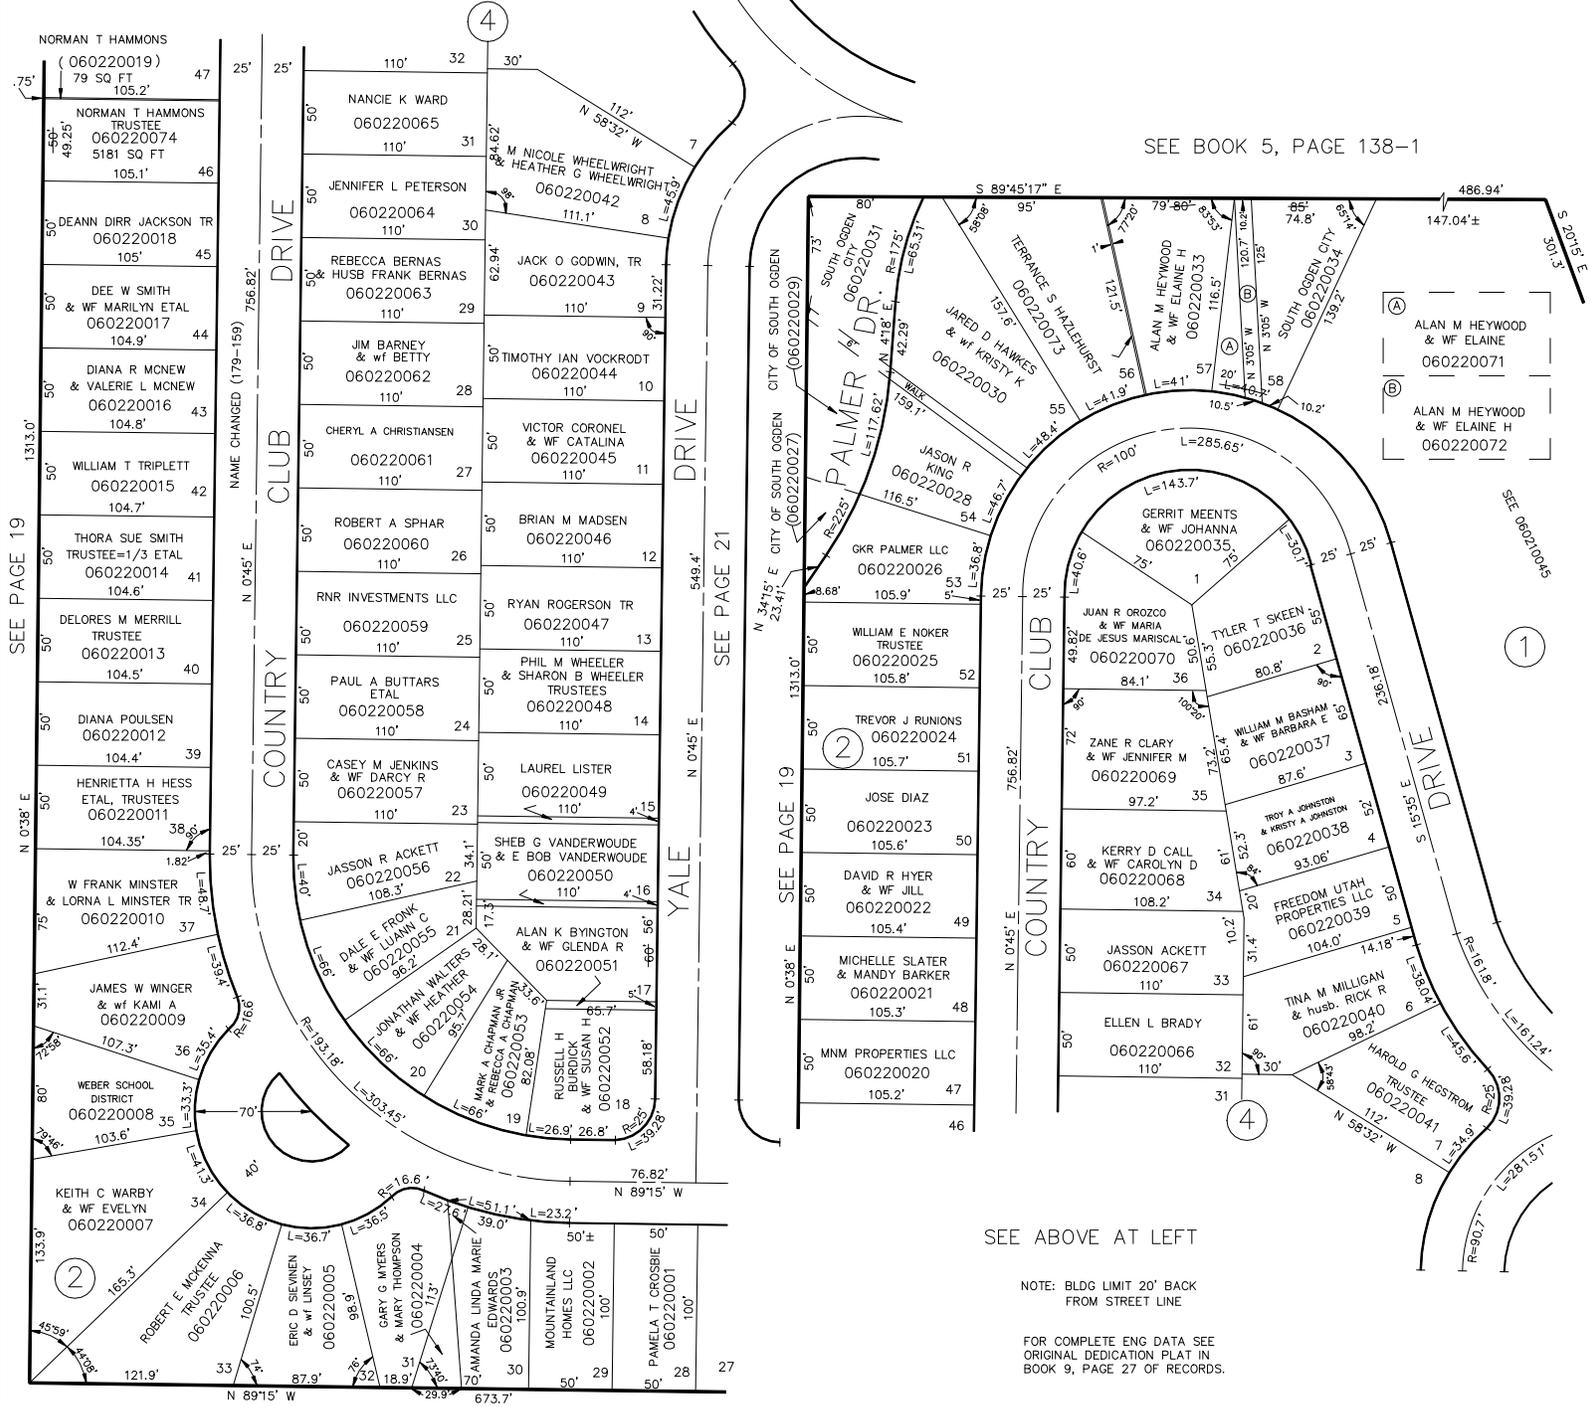

SEE PAGE 19

SEE PAGE 21

SEE BOOK 5, PAGE 138-1

SEE ABOVE AT LEFT

NOTE: BLDG LIMIT 20' BACK FROM STREET LINE

FOR COMPLETE ENG DATA SEE ORIGINAL DEDICATION PLAT IN BOOK 9, PAGE 27 OF RECORDS.