

PART OF THE N.W. 1/4 OF N.E. 1/4 OF SEC. 8, T.5N., R.1W., S.L.B. & M.

AMENDED PLAT OF GREENWOOD VILLAGE


TAXING UNIT: 27

IN SOUTH OGDEN CITY

SCALE 1" = 60'

SEE BOOK 5, PAGE 138

N.E. COR., N.W. 1/4, N.E. 1/4, SEC. 8

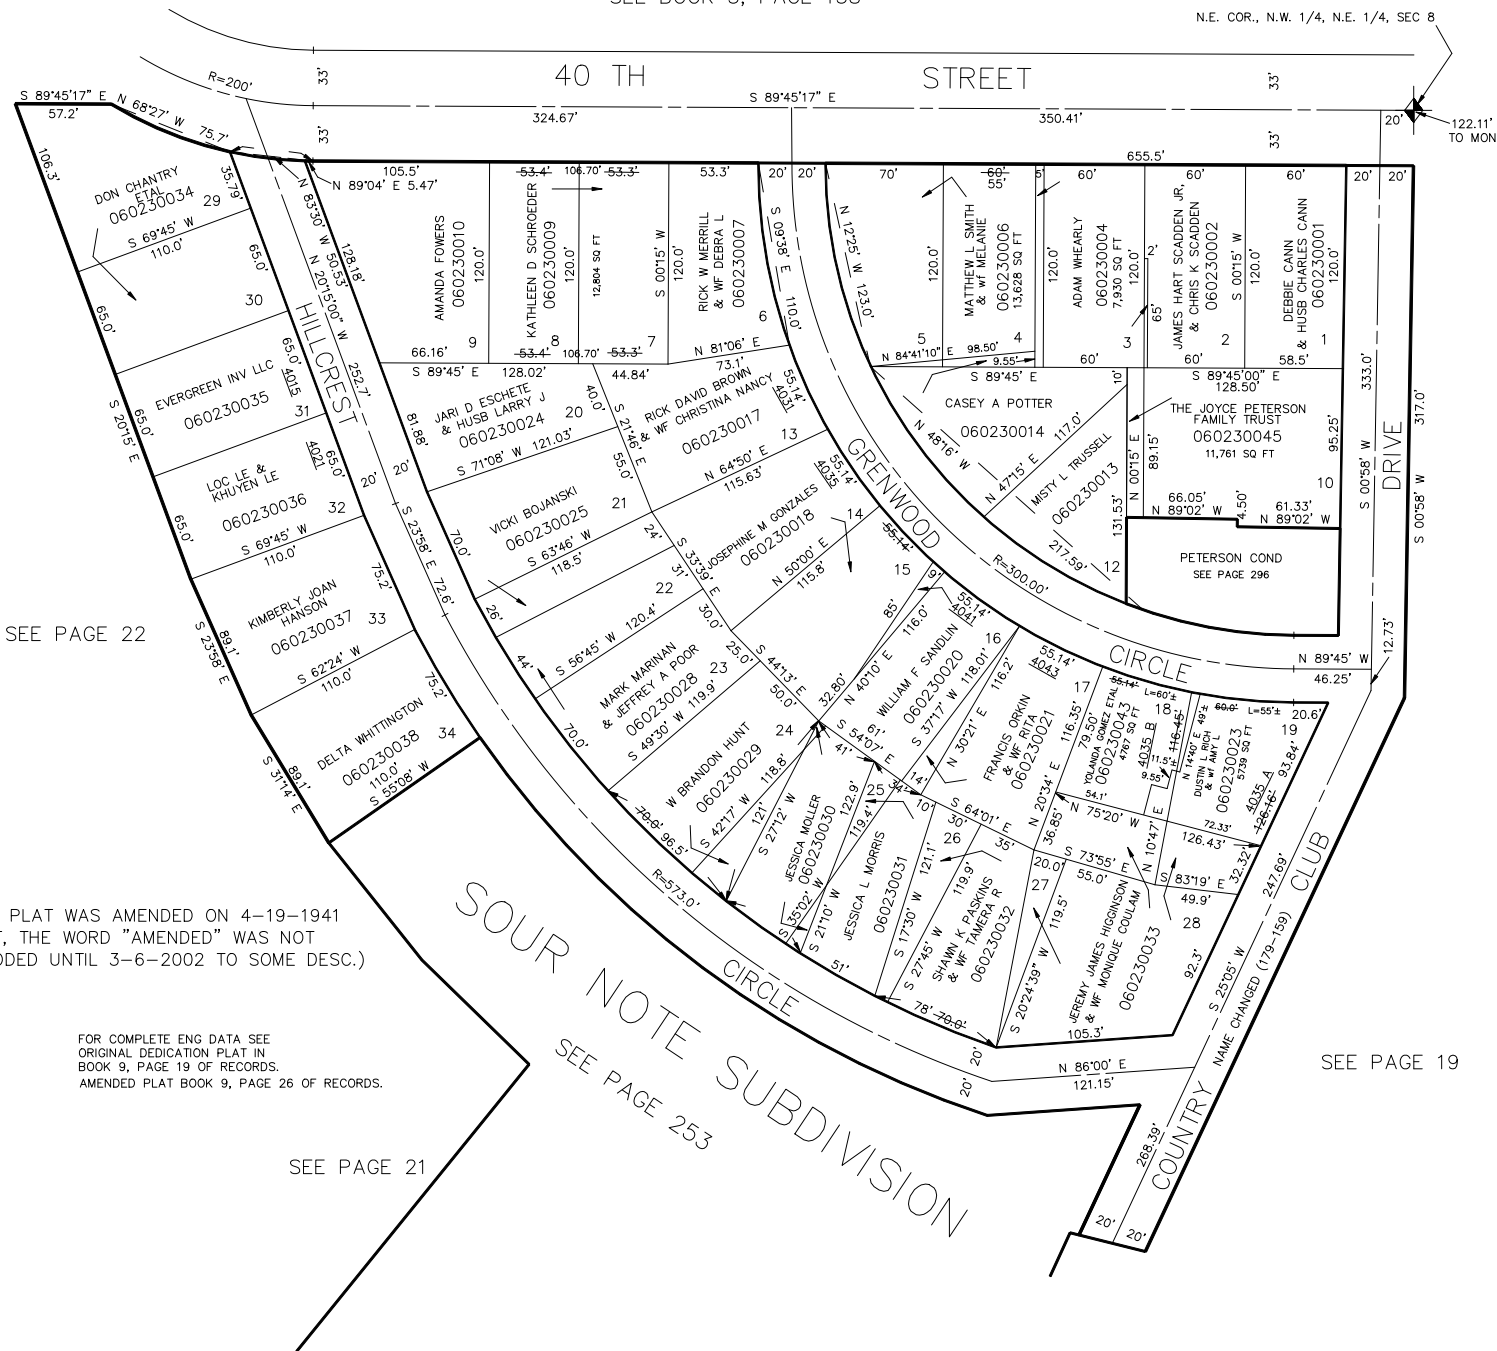

SEE PAGE 22

(THIS PLAT WAS AMENDED ON 4-19-1941
BUT, THE WORD "AMENDED" WAS NOT
ADDED UNTIL 3-6-2002 TO SOME DESC.)

FOR COMPLETE ENG DATA SEE
ORIGINAL DEDICATION PLAT IN
BOOK 9, PAGE 19 OF RECORDS.
AMENDED PLAT BOOK 9, PAGE 26 OF RECORDS.

SEE PAGE 21

SEE PAGE 253

SEE PAGE 19