

TAXING UNIT 23, 26, 27


SECTION 8, T.5N., R.1W., S.L.B.&M.
RIVERDALE, SOUTH OGDEN CITY, BURCH CREEK DISTRICT
SCALE 1" = 200'

NW 1/4

28

SEE BOOK 5, PAGE 139

CENTRAL WEBER SEWER
IMPROVEMENT DISTRICT

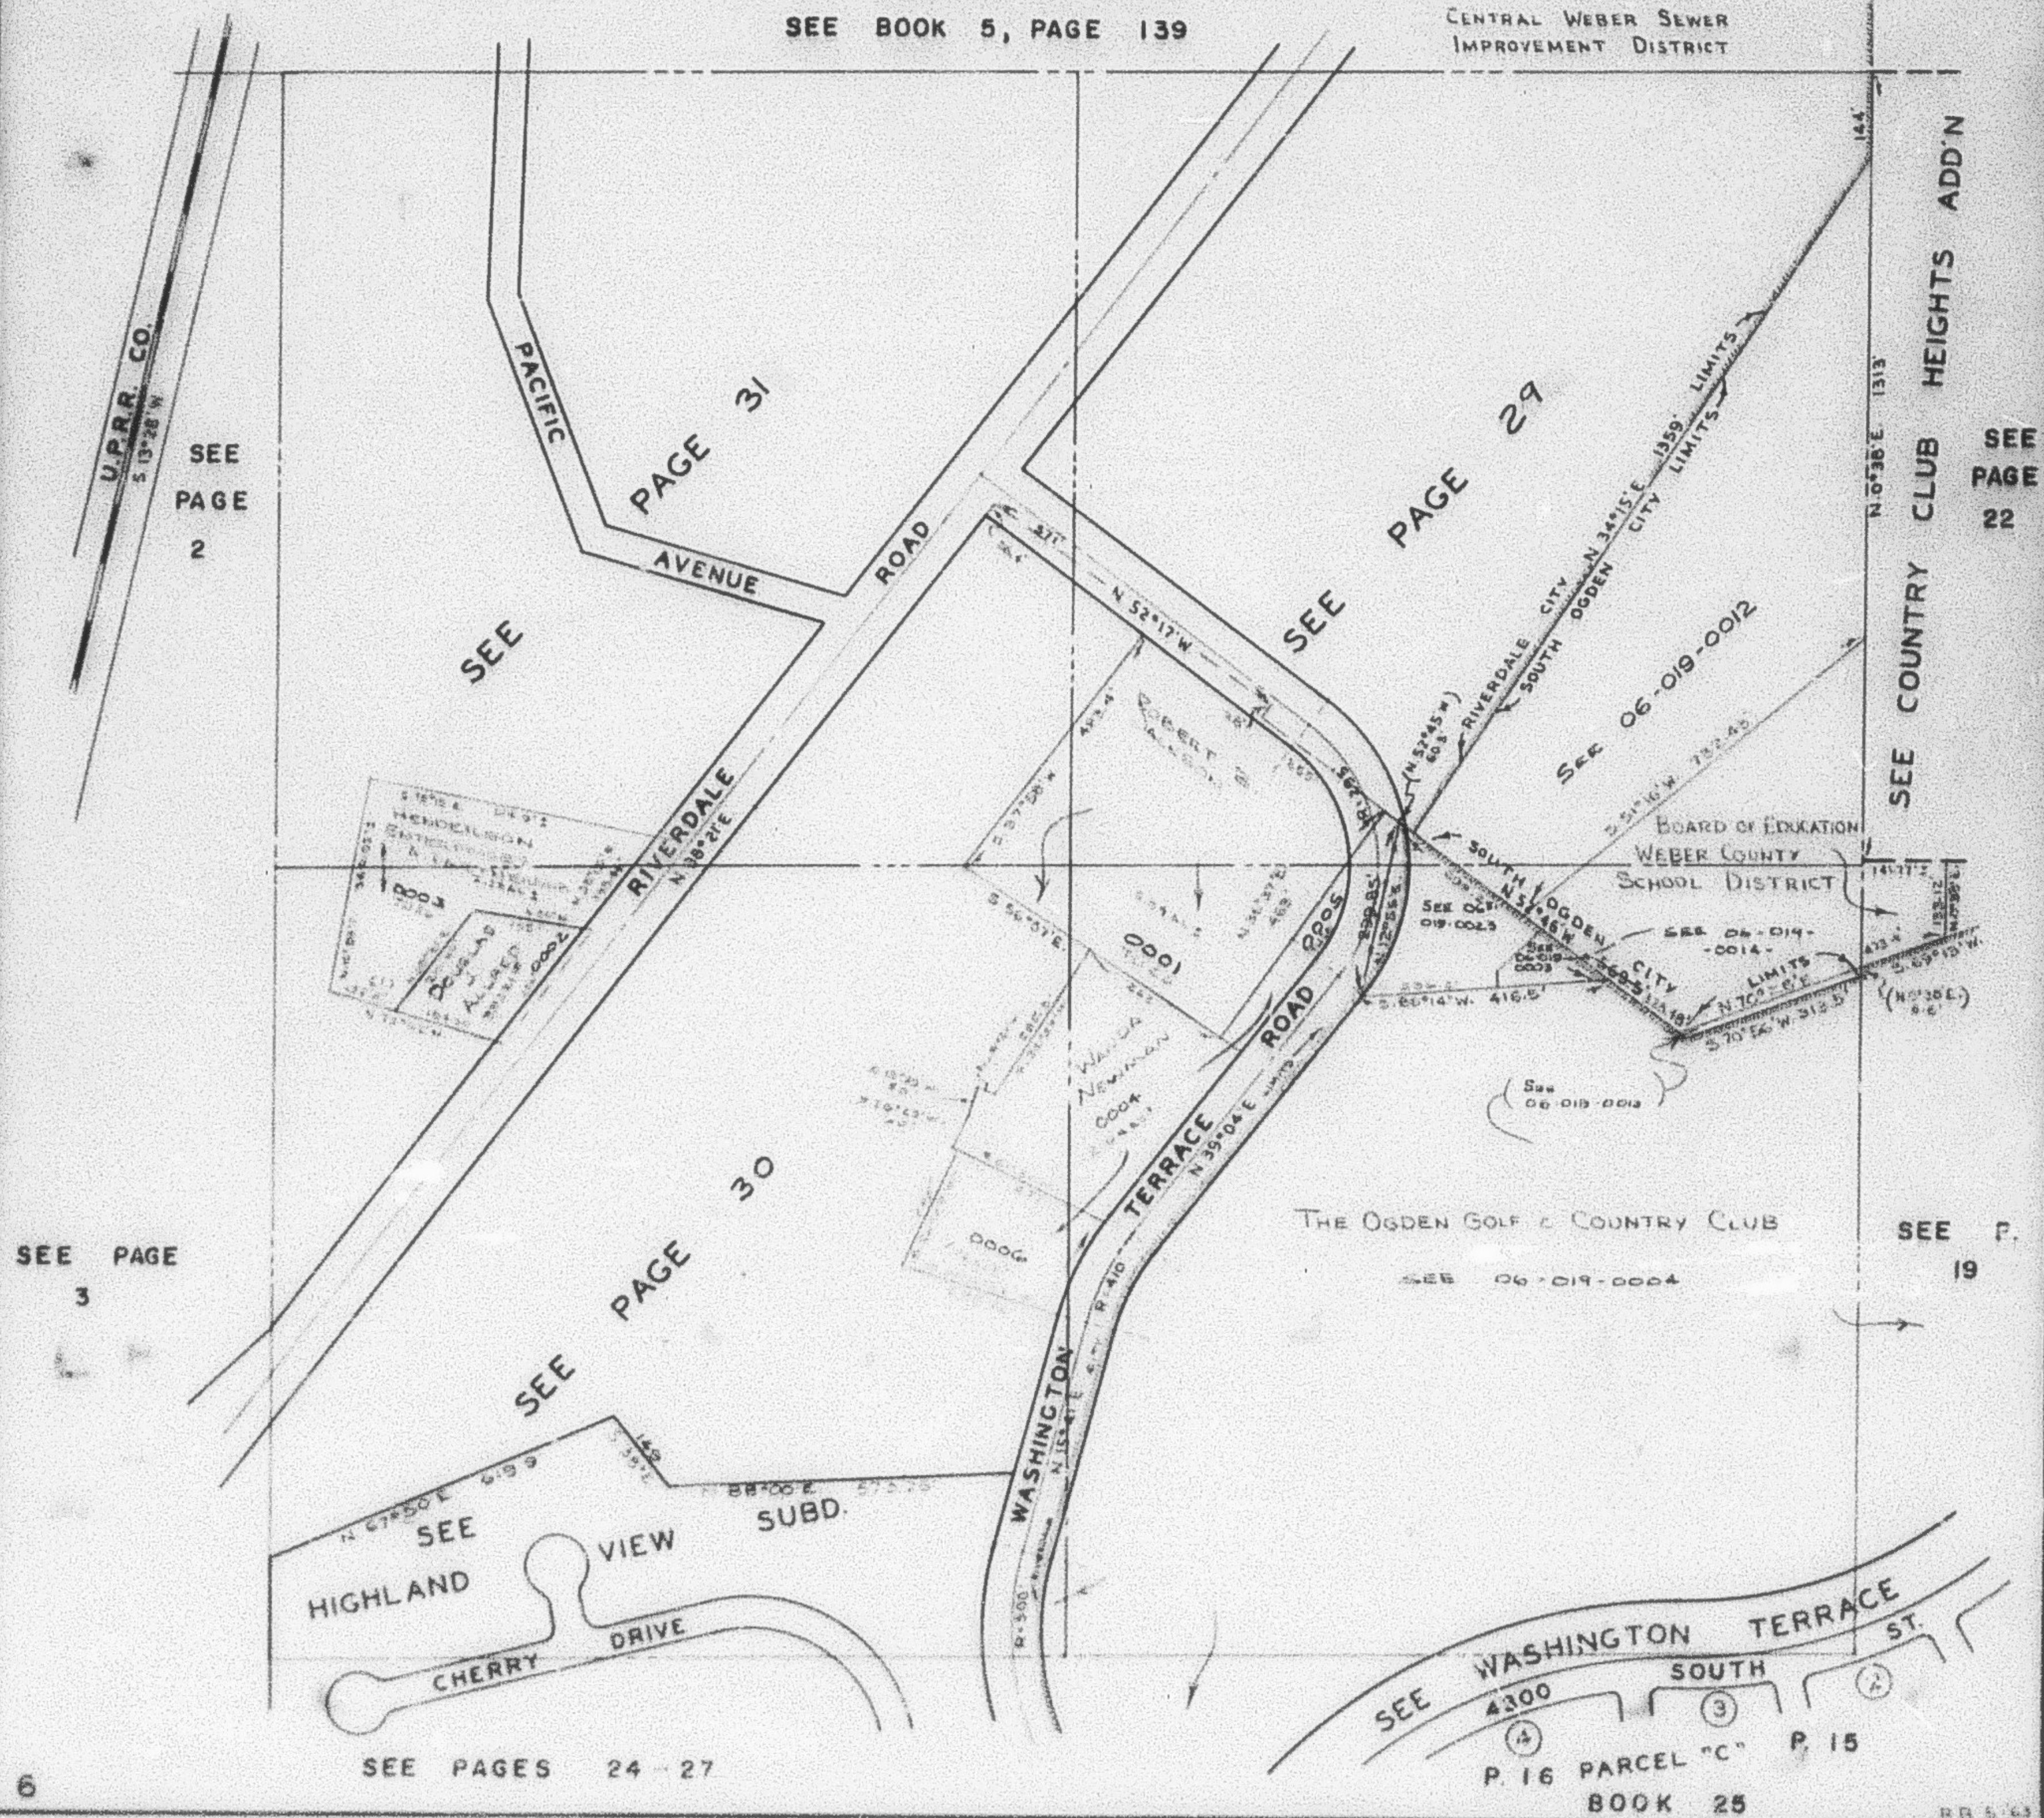

SEE PAGE
3

SEE
PAGE
2

SEE
HIGHLAND
CHERRY DRIVE

SEE PAGES 24 - 27

SEE PAGE
30

PAGE 31
AVENUE ROAD

SEE PAGE 29

SEE COUNTRY CLUB HEIGHTS ADD'N
SEE PAGE 22

SEE P.
19

SEE WASHINGTON TERRACE
4300 SOUTH ST.
P. 16 PARCEL "C" P. 15
BOOK 25