

NW. 1/4

28

TAXING UNIT 23, 26, 27

SECTION 8, T.5N., R.1W., S.L.B.&M.


PREFIX: 06-028

RIVERDALE, SOUTH OGDEN CITY, BURCH CREEK DISTRICT

SCALE 1" = 200'

SEE BOOK 5, PAGE 139

CENTRAL WEBER SEWER
IMPROVEMENT DISTRICT

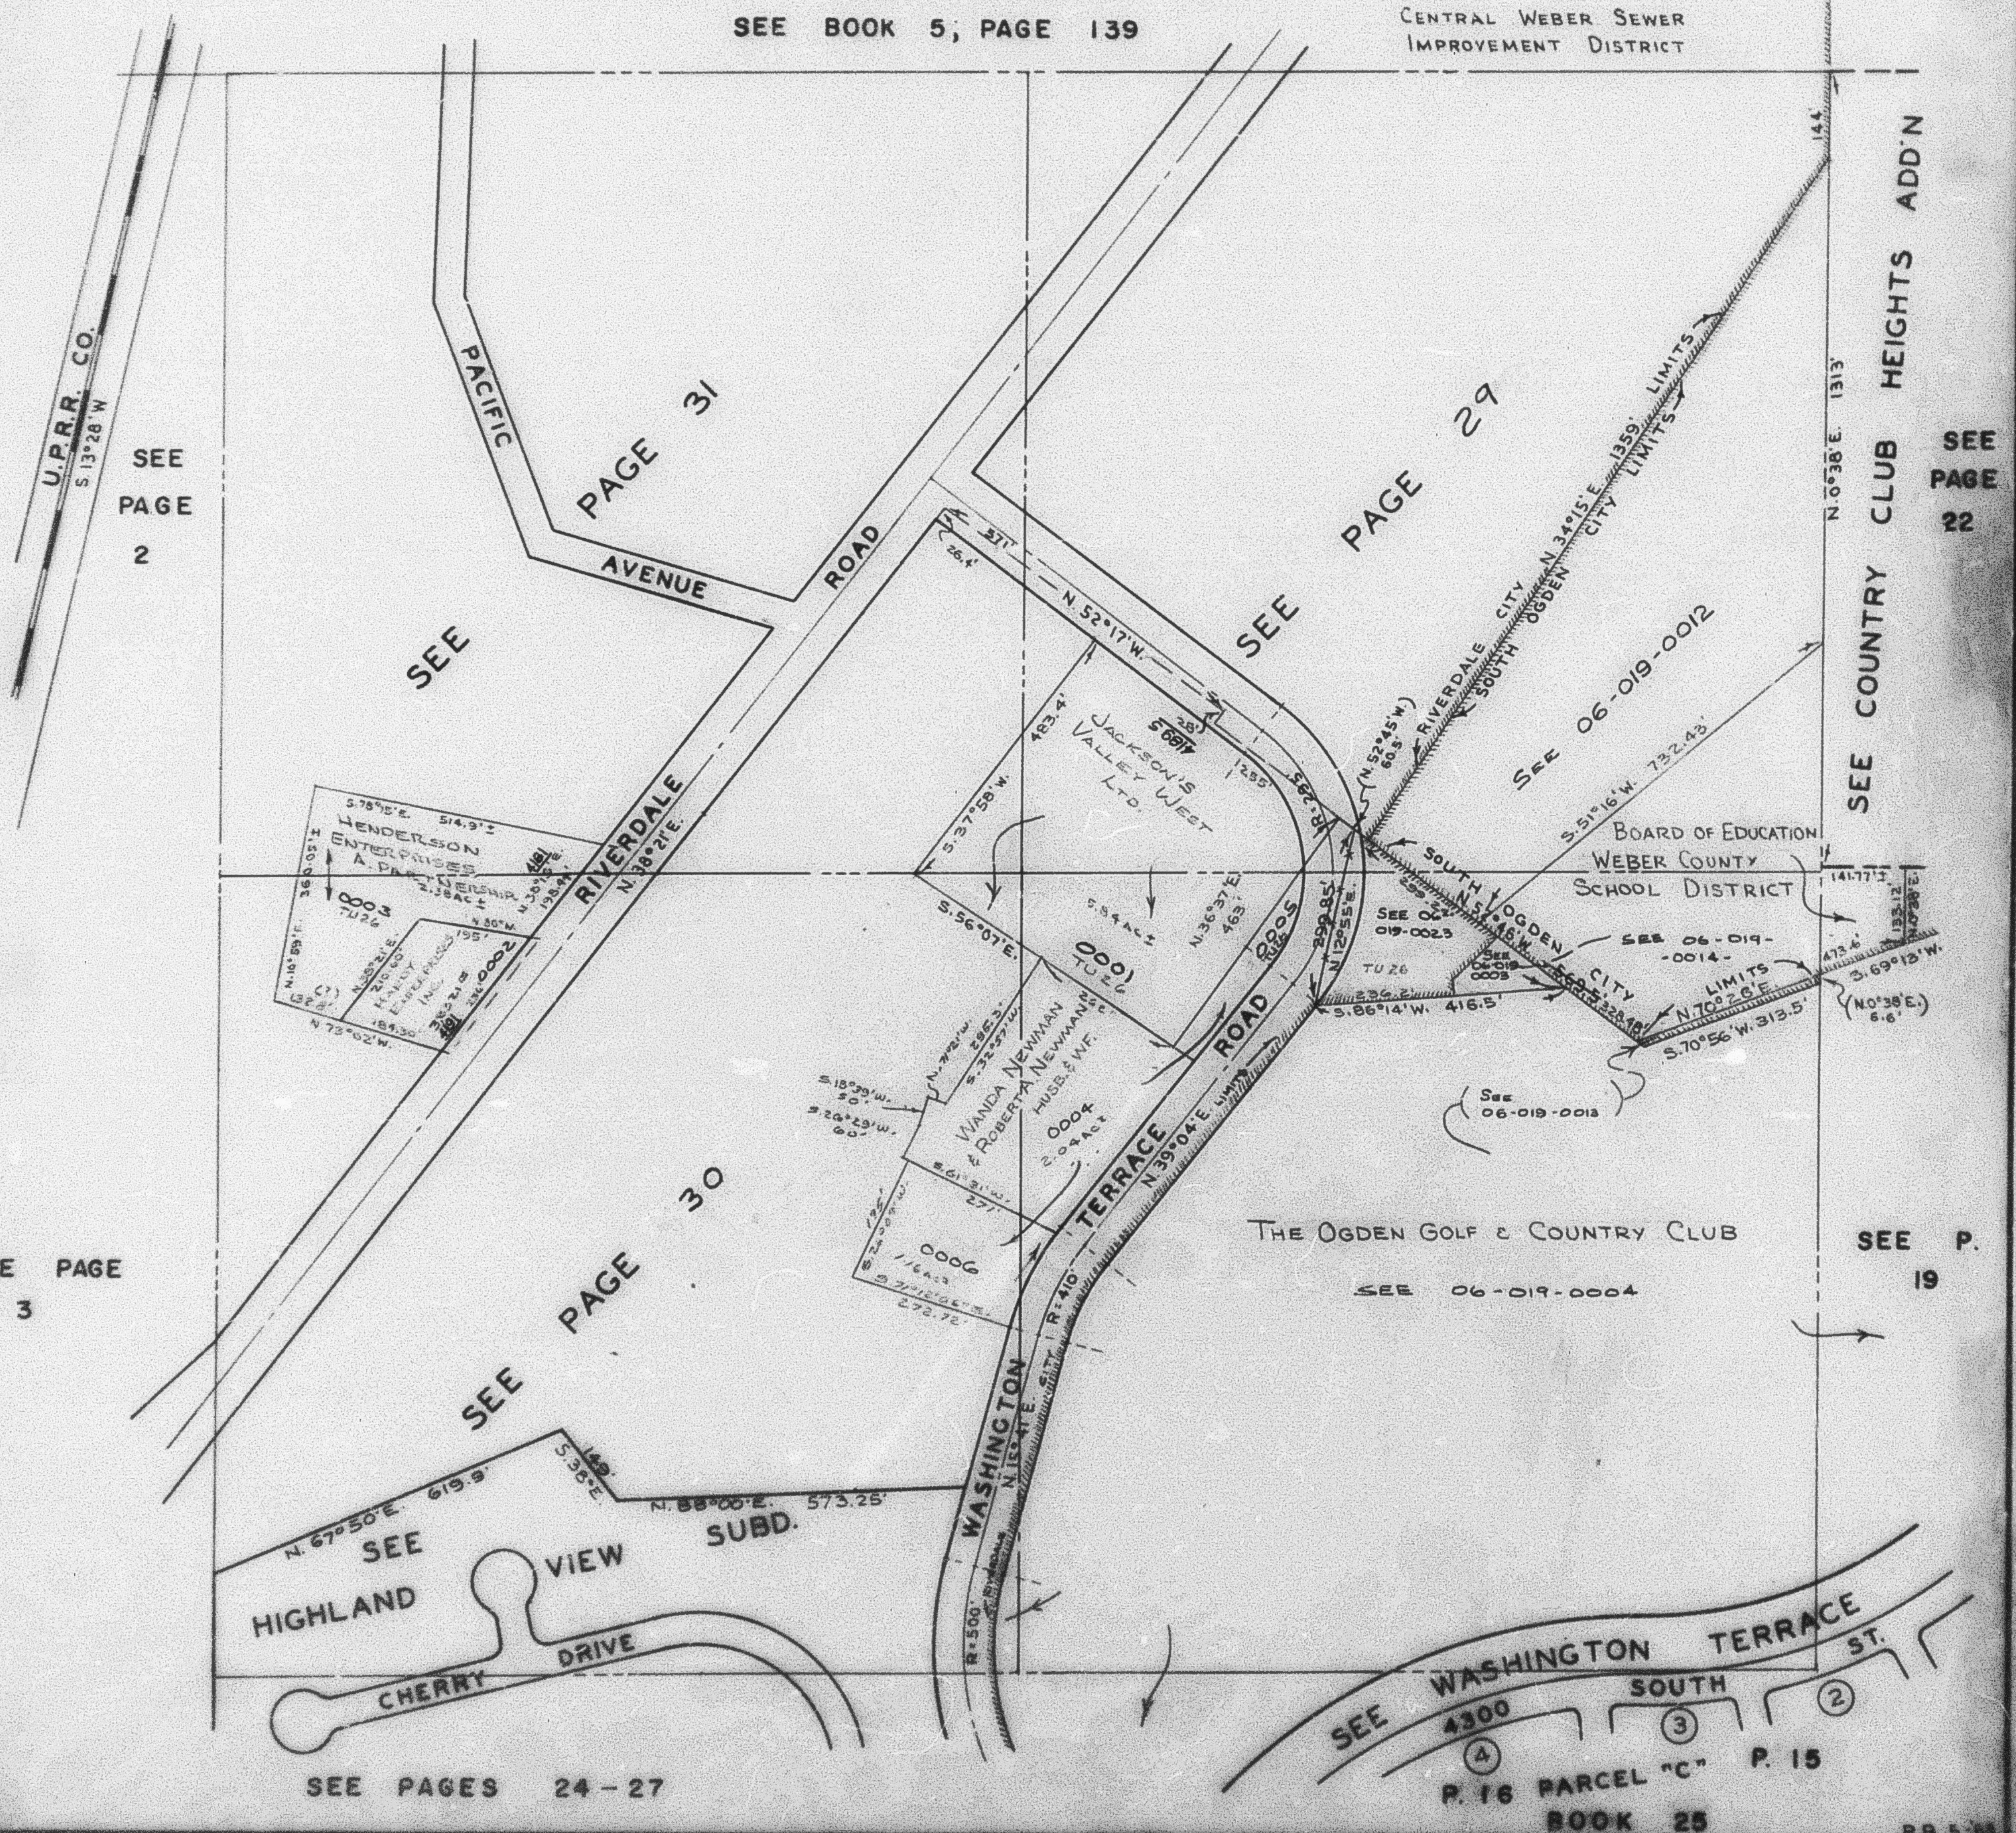

SEE PAGE
3

SEE PAGE
30

SEE
HIGHLAND

VIEW
DRIVE

SEE PAGES 24-27

THE OGDEN GOLF & COUNTRY CLUB
SEE 06-019-0004

SEE P.
19

SEE WASHINGTON TERRACE
SOUTH
4300
P. 16 PARCEL "C" P. 15
BOOK 25