

N.W. 1/4


SECTION 8, T.5N., R.1W., S.L.B. & M.

RIVERDALE, SOUTH OGDEN CITY, BURCH CREEK DISTRICT

TAXING UNIT: 23, 26, 27, 422

SCALE 1" = 200'

SEE BOOK 5, PAGE 139

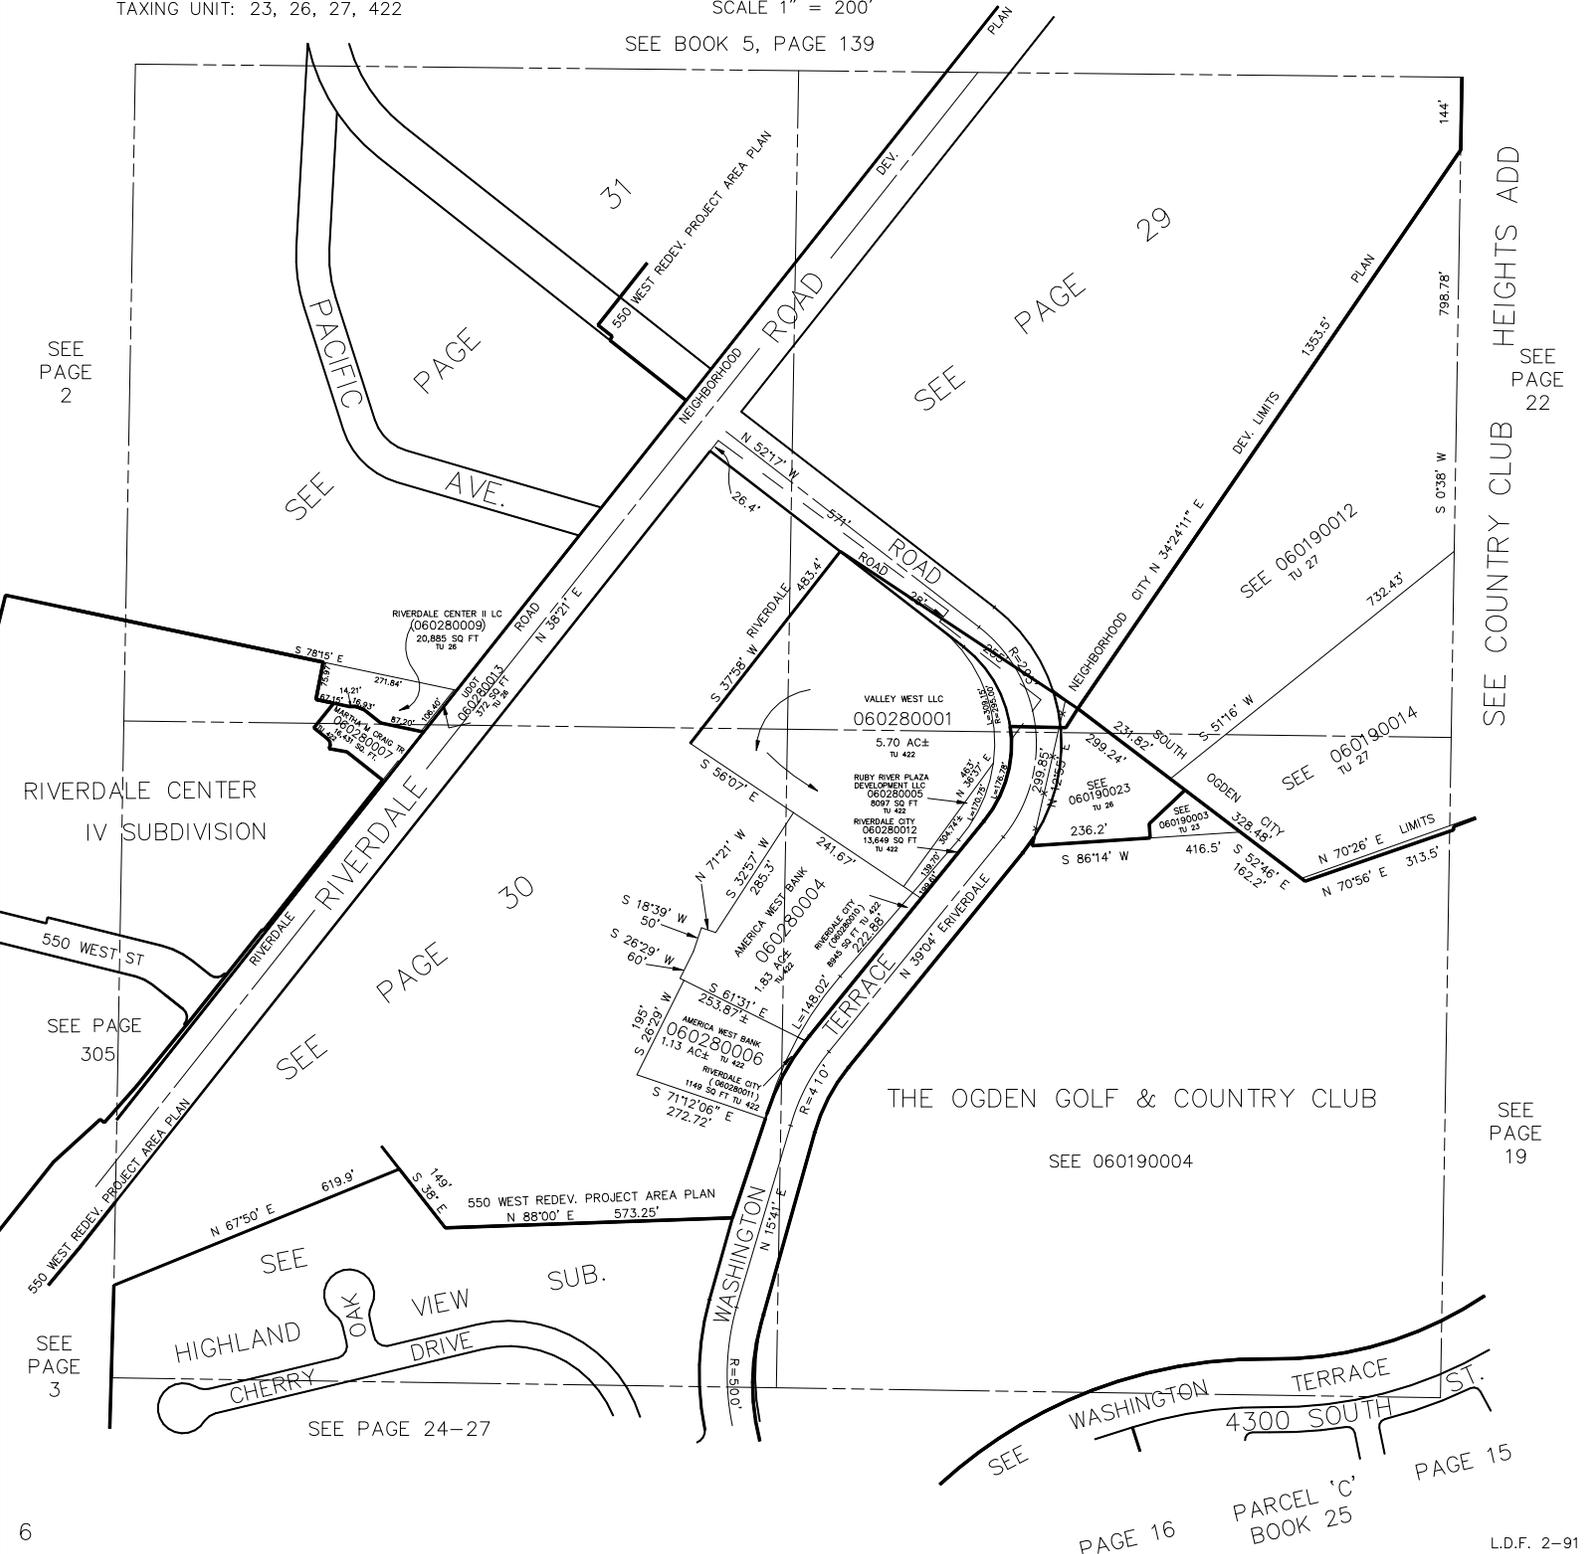

SEE PAGE 2

SEE PAGE 305

RIVERDALE CENTER IV SUBDIVISION

550 WEST ST

SEE PAGE 3

HIGHLAND CHERRY VIEW DRIVE

SEE PAGE 24-27

31

SEE PAGE 30

SEE PAGE 29

SEE COUNTRY CLUB HEIGHTS ADD

SEE PAGE 22

SEE PAGE 19

WASHINGTON TERRACE 4300 SOUTH ST.

PAGE 16

PARCEL 'C' BOOK 25

PAGE 15