


N.W. 1/4  
SECTION 8, T.5N., R.1W., S.L.B. & M.

RIVERDALE, SOUTH OGDEN CITY, BURCH CREEK DISTRICT

TAXING UNIT: 23, 26, 27, 422

SCALE 1" = 200'

SEE BOOK 5, PAGE 139

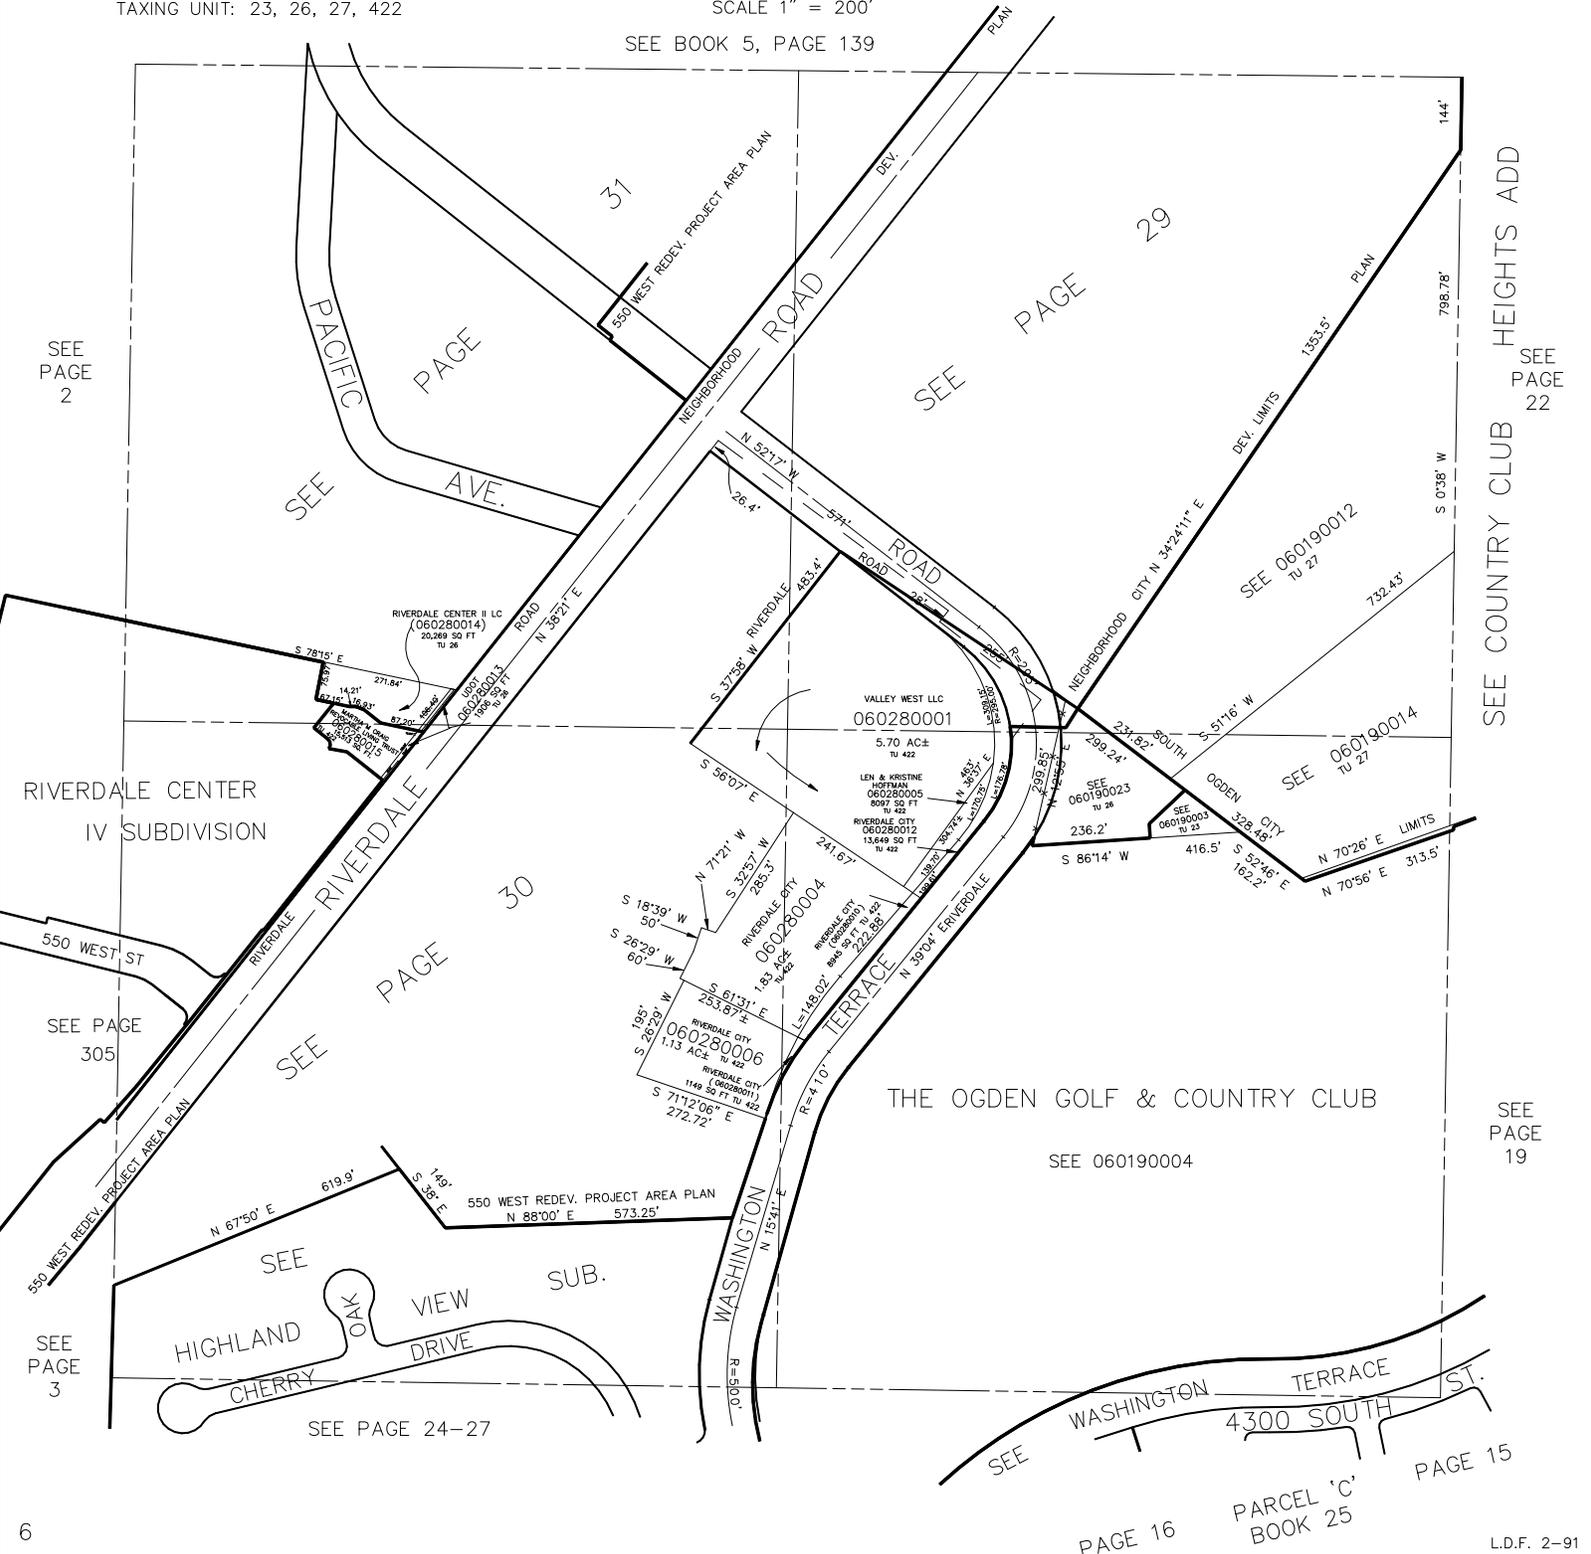

SEE PAGE 2

RIVERDALE CENTER IV SUBDIVISION

SEE PAGE 305

SEE PAGE 3

6

SEE PAGE 24-27

THE OGDEN GOLF & COUNTRY CLUB

SEE 060190004

SEE WASHINGTON TERRACE  
4300 SOUTH ST.  
PAGE 16  
PARCEL 'C'  
BOOK 25  
PAGE 15

SEE COUNTRY CLUB HEIGHTS ADD

SEE PAGE 22

SEE PAGE 19