


N.W. 1/4
SECTION 8, T.5N., R.1W., S.L.B. & M.

RIVERDALE, SOUTH OGDEN CITY, BURCH CREEK DISTRICT

TAXING UNIT: 23, 26, 27, 422

SCALE 1" = 200'

SEE BOOK 5, PAGE 139

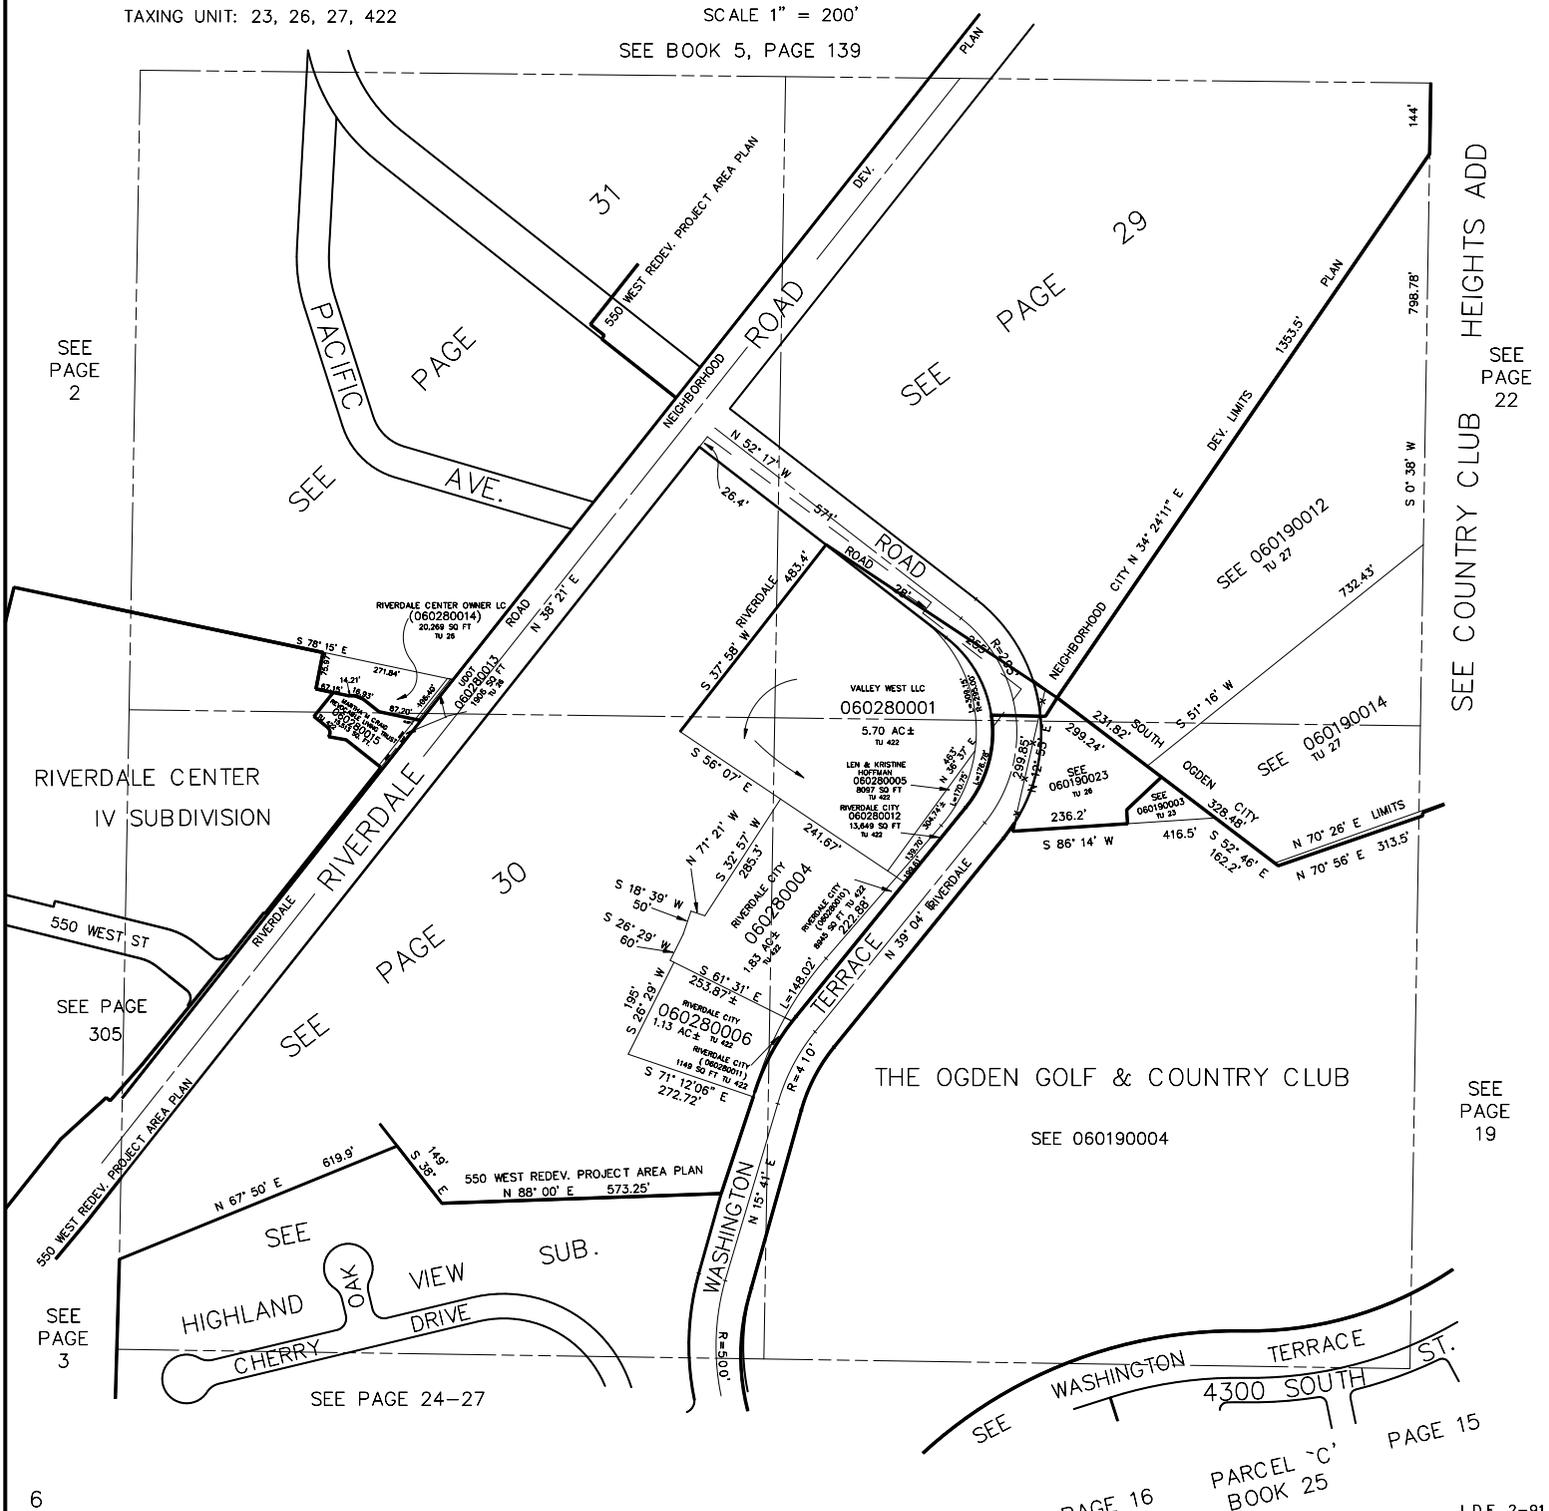

SEE PAGE 2

SEE PAGE 2

SEE PAGE 29

SEE COUNTRY CLUB HEIGHTS ADD
SEE PAGE 22

RIVERDALE CENTER IV SUBDIVISION

SEE PAGE 305

SEE PAGE 30

SEE PAGE 30

THE OGDEN GOLF & COUNTRY CLUB

SEE 060190004

SEE PAGE 19

SEE PAGE 3

HIGHLAND OAK VIEW SUB.
CHERRY DRIVE

SEE PAGE 24-27

WASHINGTON TERRACE
4300 SOUTH ST.

PAGE 16

PARCEL 'C'
BOOK 25

PAGE 15