

N.W. 1/4

28


SECTION 8, T.5N., R.1W., S.L.B. & M.

RIVERDALE, SOUTH OGDEN CITY, BURCH CREEK DISTRICT

TAXING UNIT: 23, 26, 27, 422

SCALE 1" = 200'

SEE BOOK 5, PAGE 139

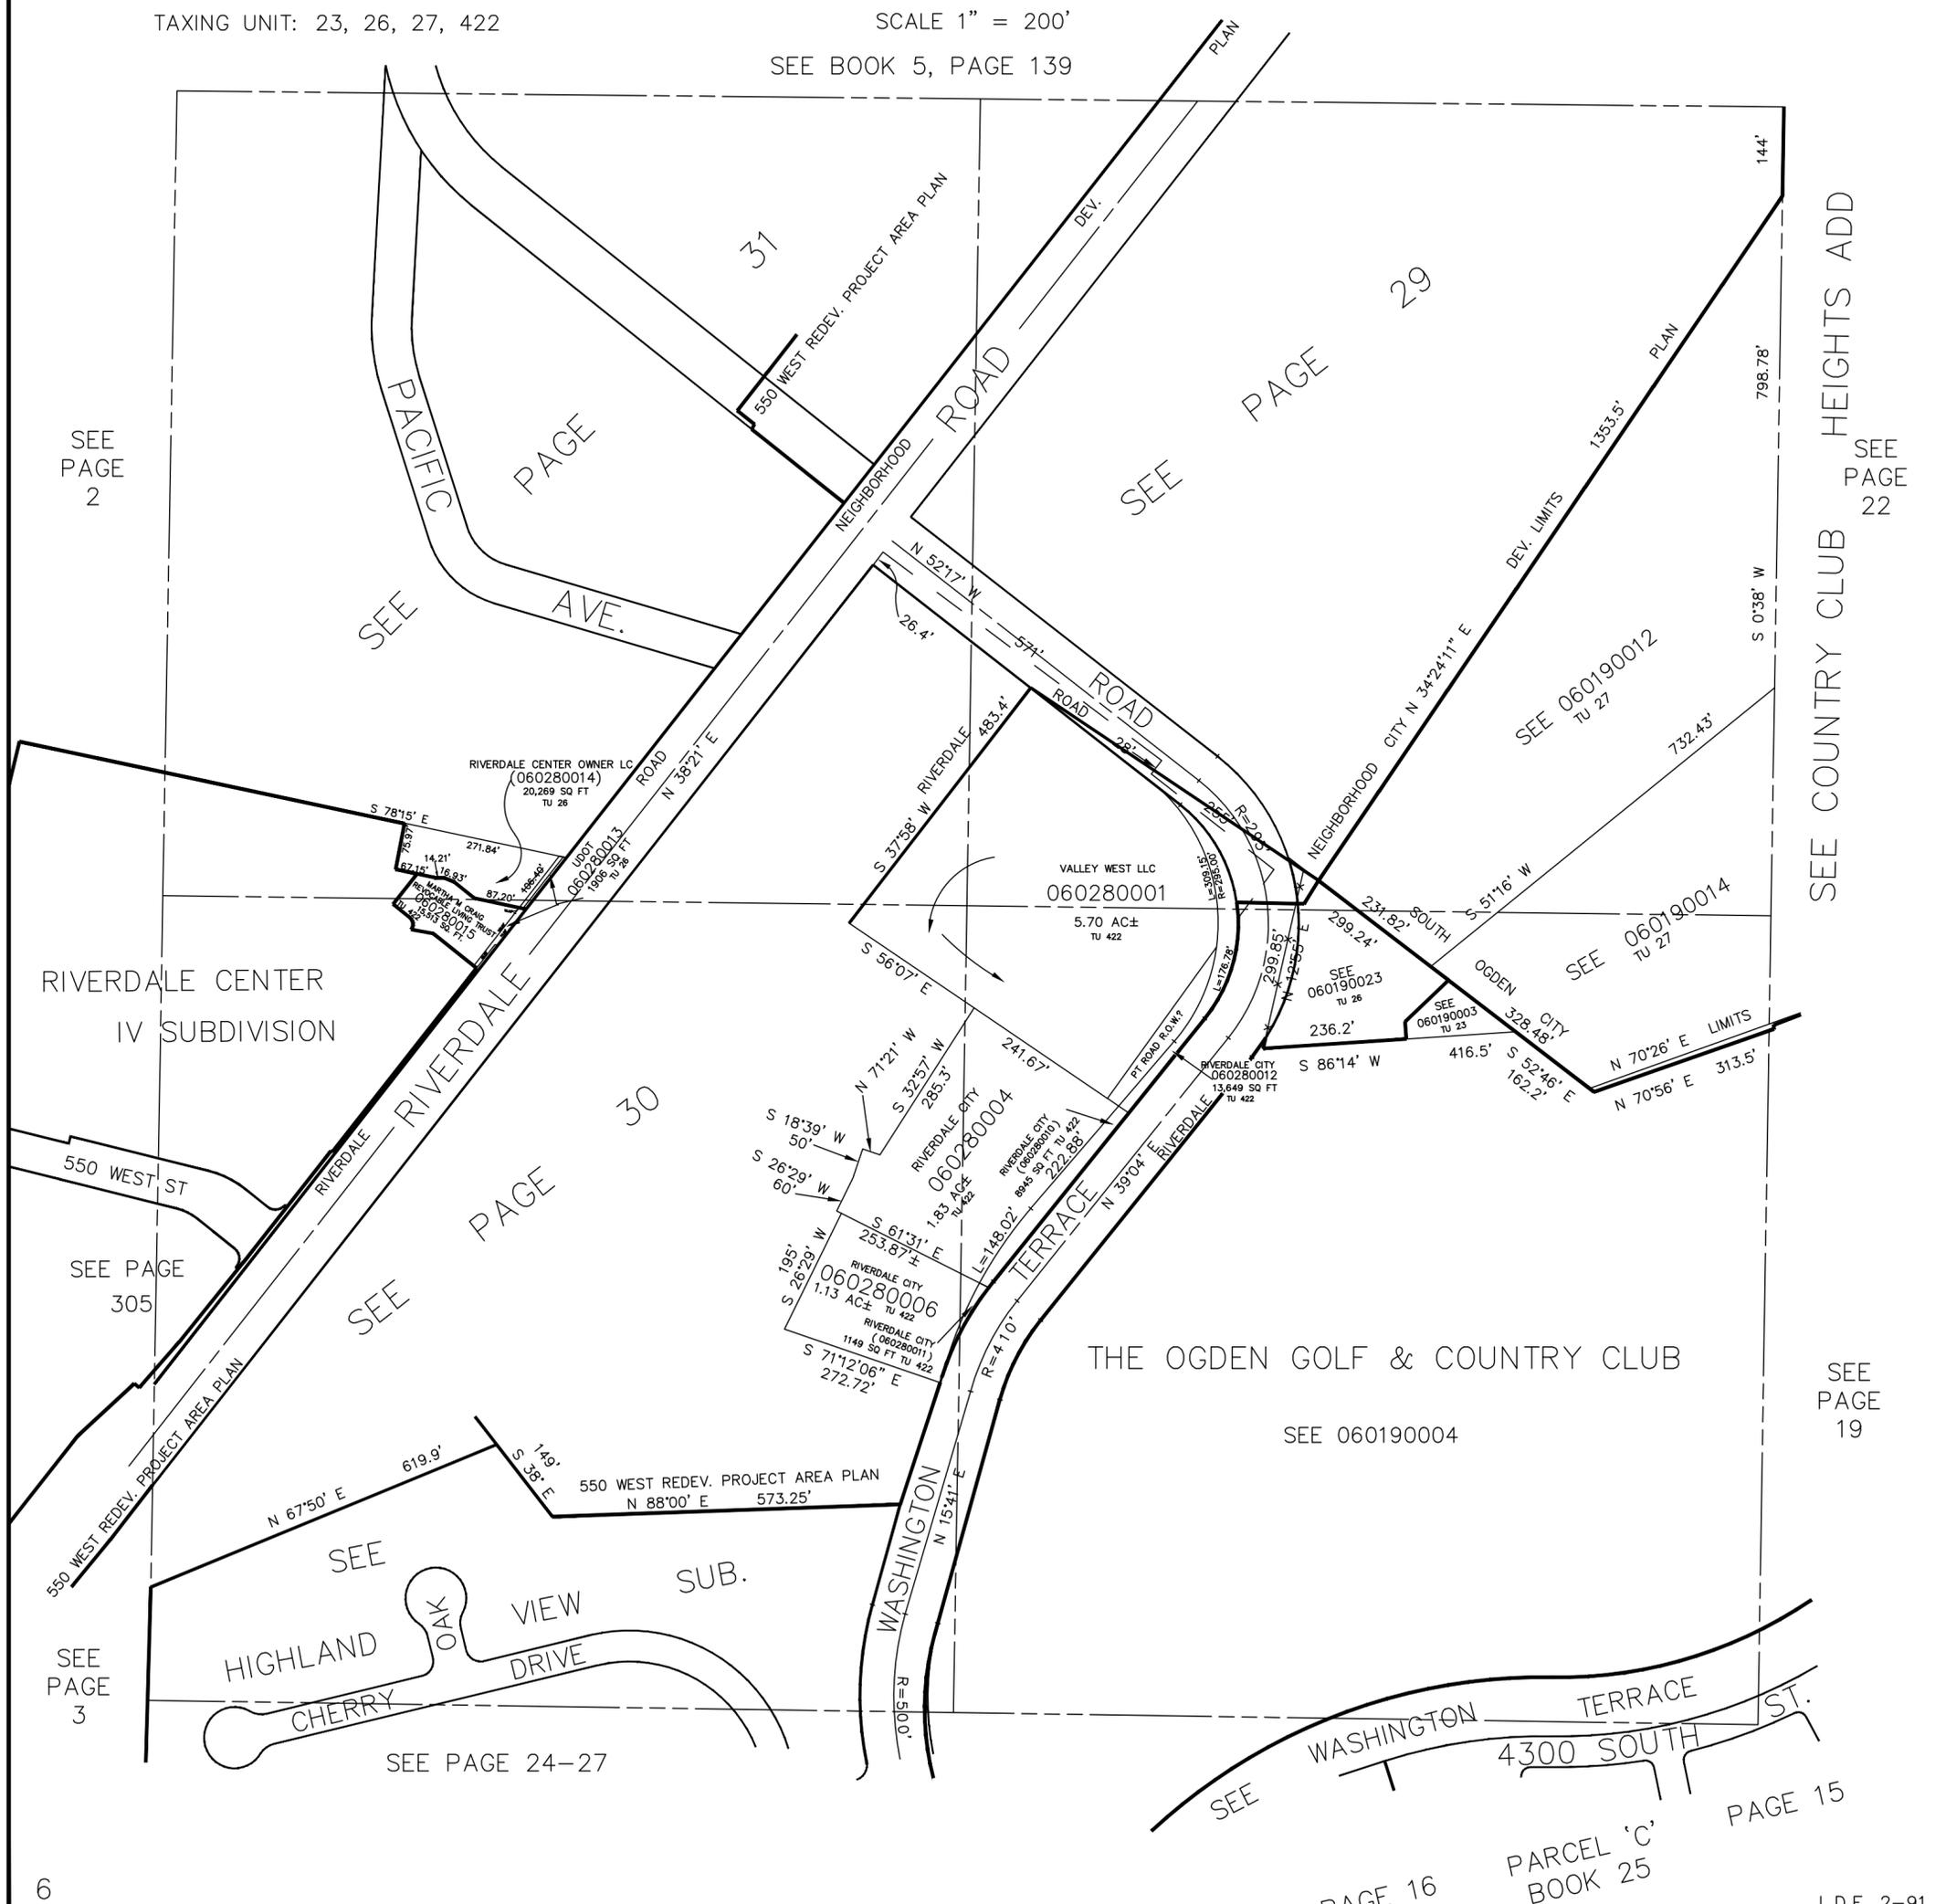

SEE PAGE 2

SEE

PAGE

SEE

PAGE

29

SEE COUNTRY CLUB HEIGHTS ADD

SEE PAGE 22

RIVERDALE CENTER IV SUBDIVISION

SEE PAGE 30

SEE PAGE 305

SEE

THE OGDEN GOLF & COUNTRY CLUB

SEE 060190004

SEE PAGE 19

SEE PAGE 3

HIGHLAND CHERRY

OAK VIEW DRIVE

SEE PAGE 24-27

WASHINGTON TERRACE

4300 SOUTH

ST. PAGE 15

PARCEL 'C' BOOK 25

PAGE 16

6

L.D.F. 2-91