

S.W. 1/4 OF N.W. 1/4
SECTION 8, T.5N., R.1W., S.L.B. & M.


IN RIVERDALE & BURCH CREEK DISTRICT

TAXING UNIT: 26, 264

SCALE 1" = 100'

SEE PAGE 28

SEE PAGE 31

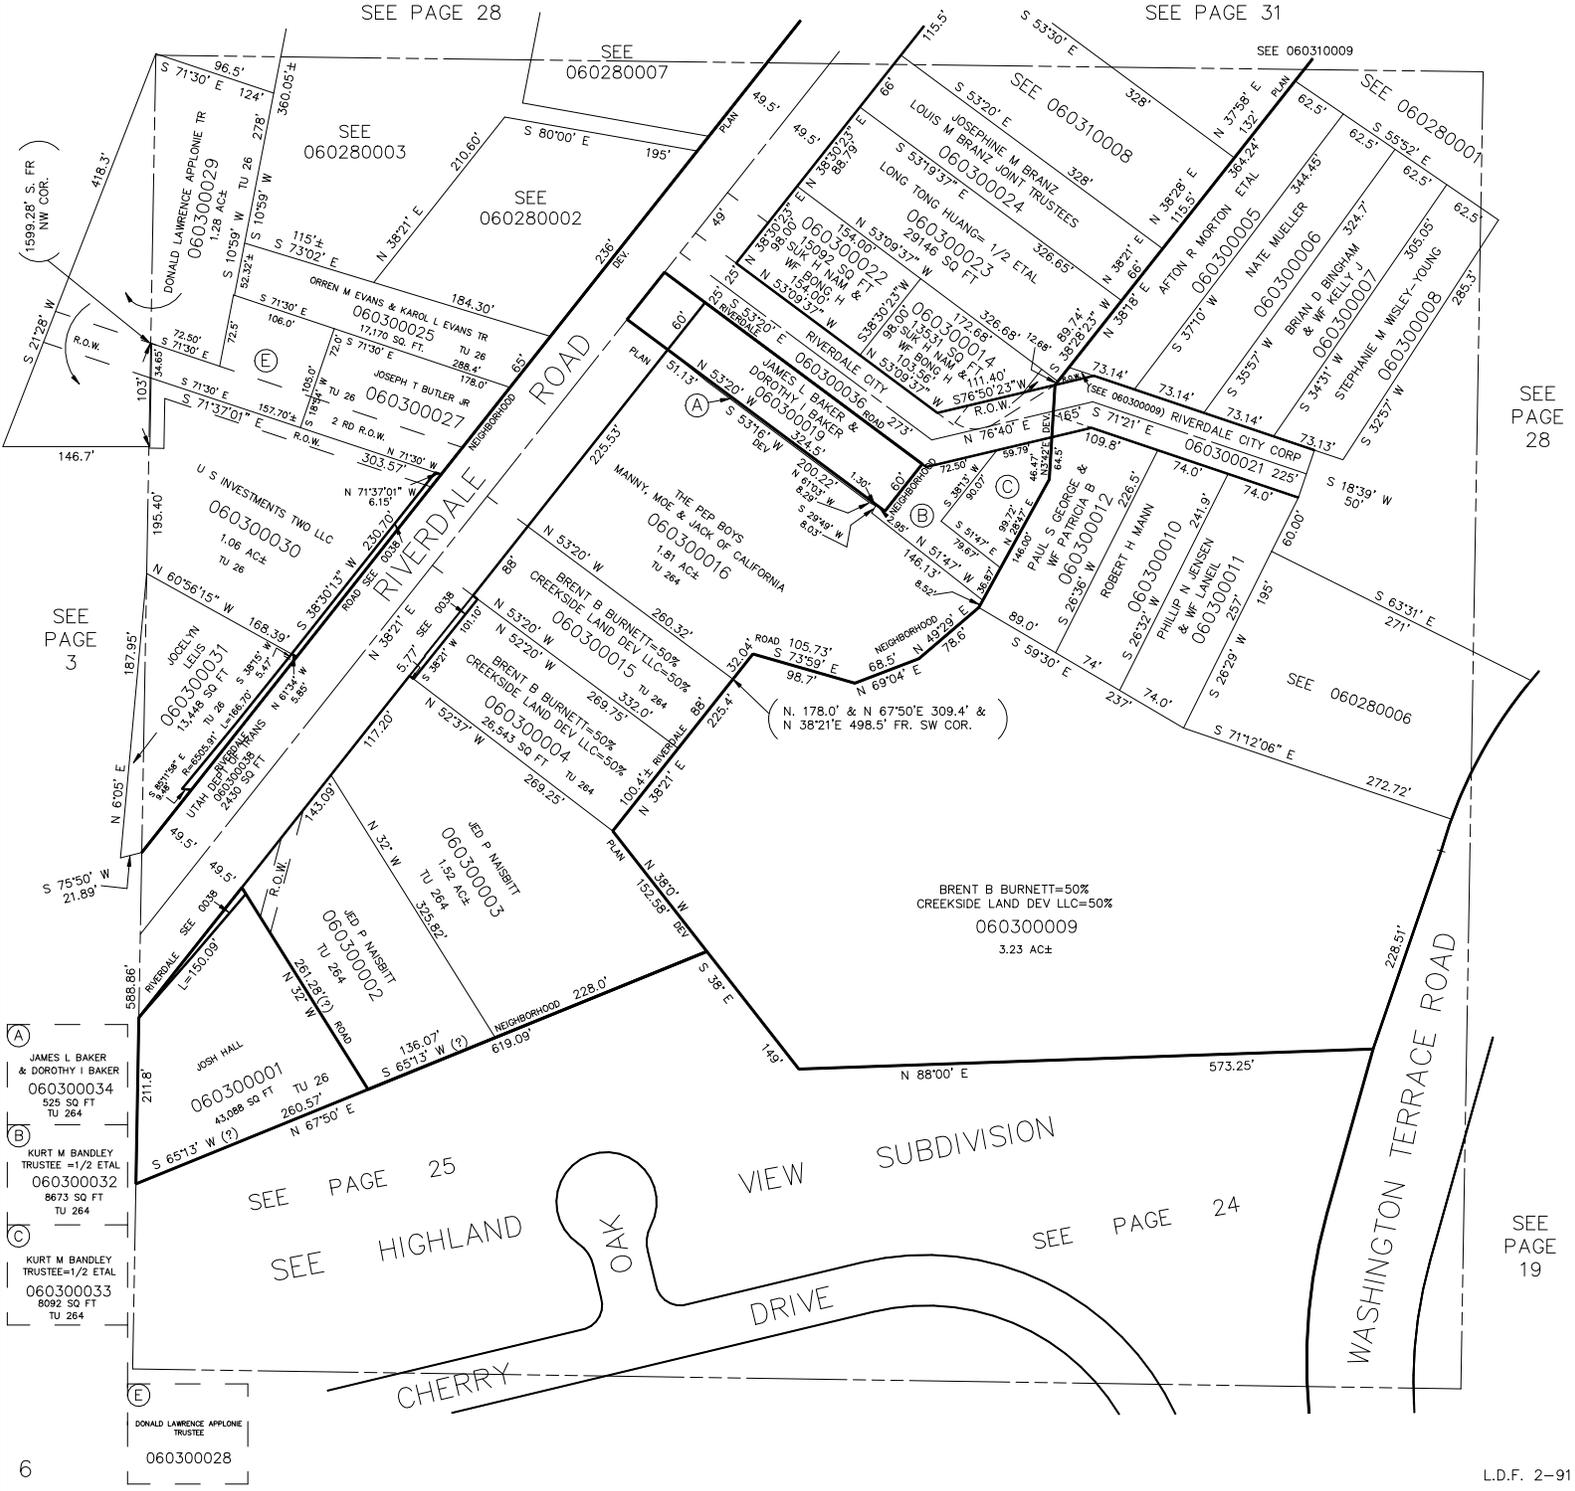

SEE PAGE 3

SEE PAGE 28

- (A) JAMES L BAKER & DOROTHY I BAKER
060300034
525 SQ FT
TU 264
- (B) KURT M BANDLEY TRUSTEE=1/2 ETAL
060300032
8673 SQ FT
TU 264
- (C) KURT M BANDLEY TRUSTEE=1/2 ETAL
060300033
8092 SQ FT
TU 264
- (E) DONALD LAWRENCE APPLONE TRUSTEE
060300028

SEE PAGE 19