

S.W. 1/4 OF N.W. 1/4  
SECTION 8, T.5N., R.1W., S.L.B. & M.


IN RIVERDALE & BURCH CREEK DISTRICT

TAXING UNIT: 26, 264

SCALE 1" = 100'

SEE PAGE 28

SEE PAGE 31

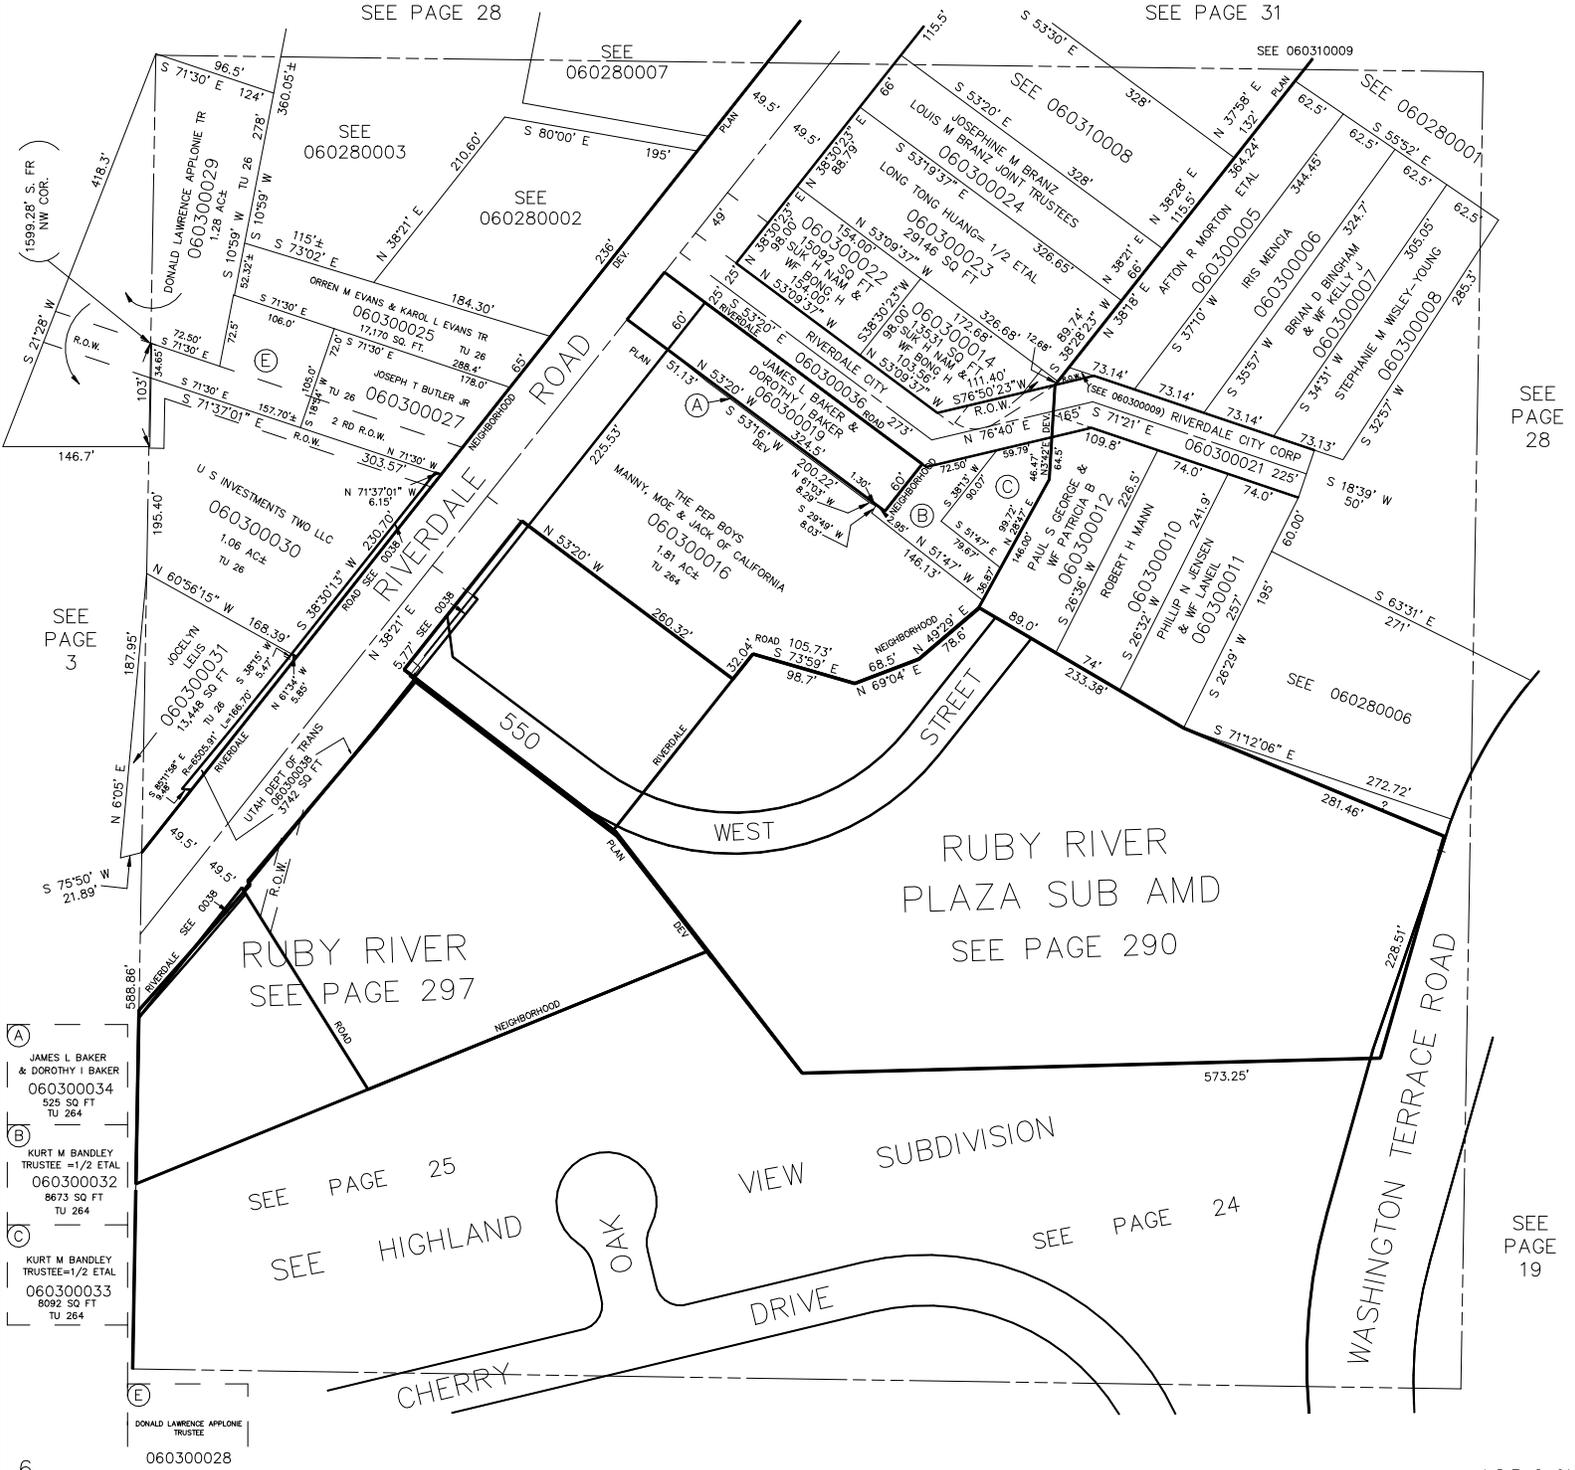

SEE PAGE 3

SEE PAGE 28

(A) JAMES L BAKER & DOROTHY I BAKER 060300034 525 SQ FT TU 264

(B) KURT M BANDLEY TRUSTEE=1/2 ETAL 060300032 8673 SQ FT TU 264

(C) KURT M BANDLEY TRUSTEE=1/2 ETAL 060300033 8092 SQ FT TU 264

(E) DONALD LAWRENCE APPLONE TRUSTEE 060300028

SEE PAGE 19