


S.W. 1/4 OF N.W. 1/4
SECTION 8, T.5N., R.1W., S.L.B. & M.

IN RIVERDALE & BURCH CREEK DISTRICT

SCALE 1" = 100'

TAXING UNIT: 26, 413, 422, 424

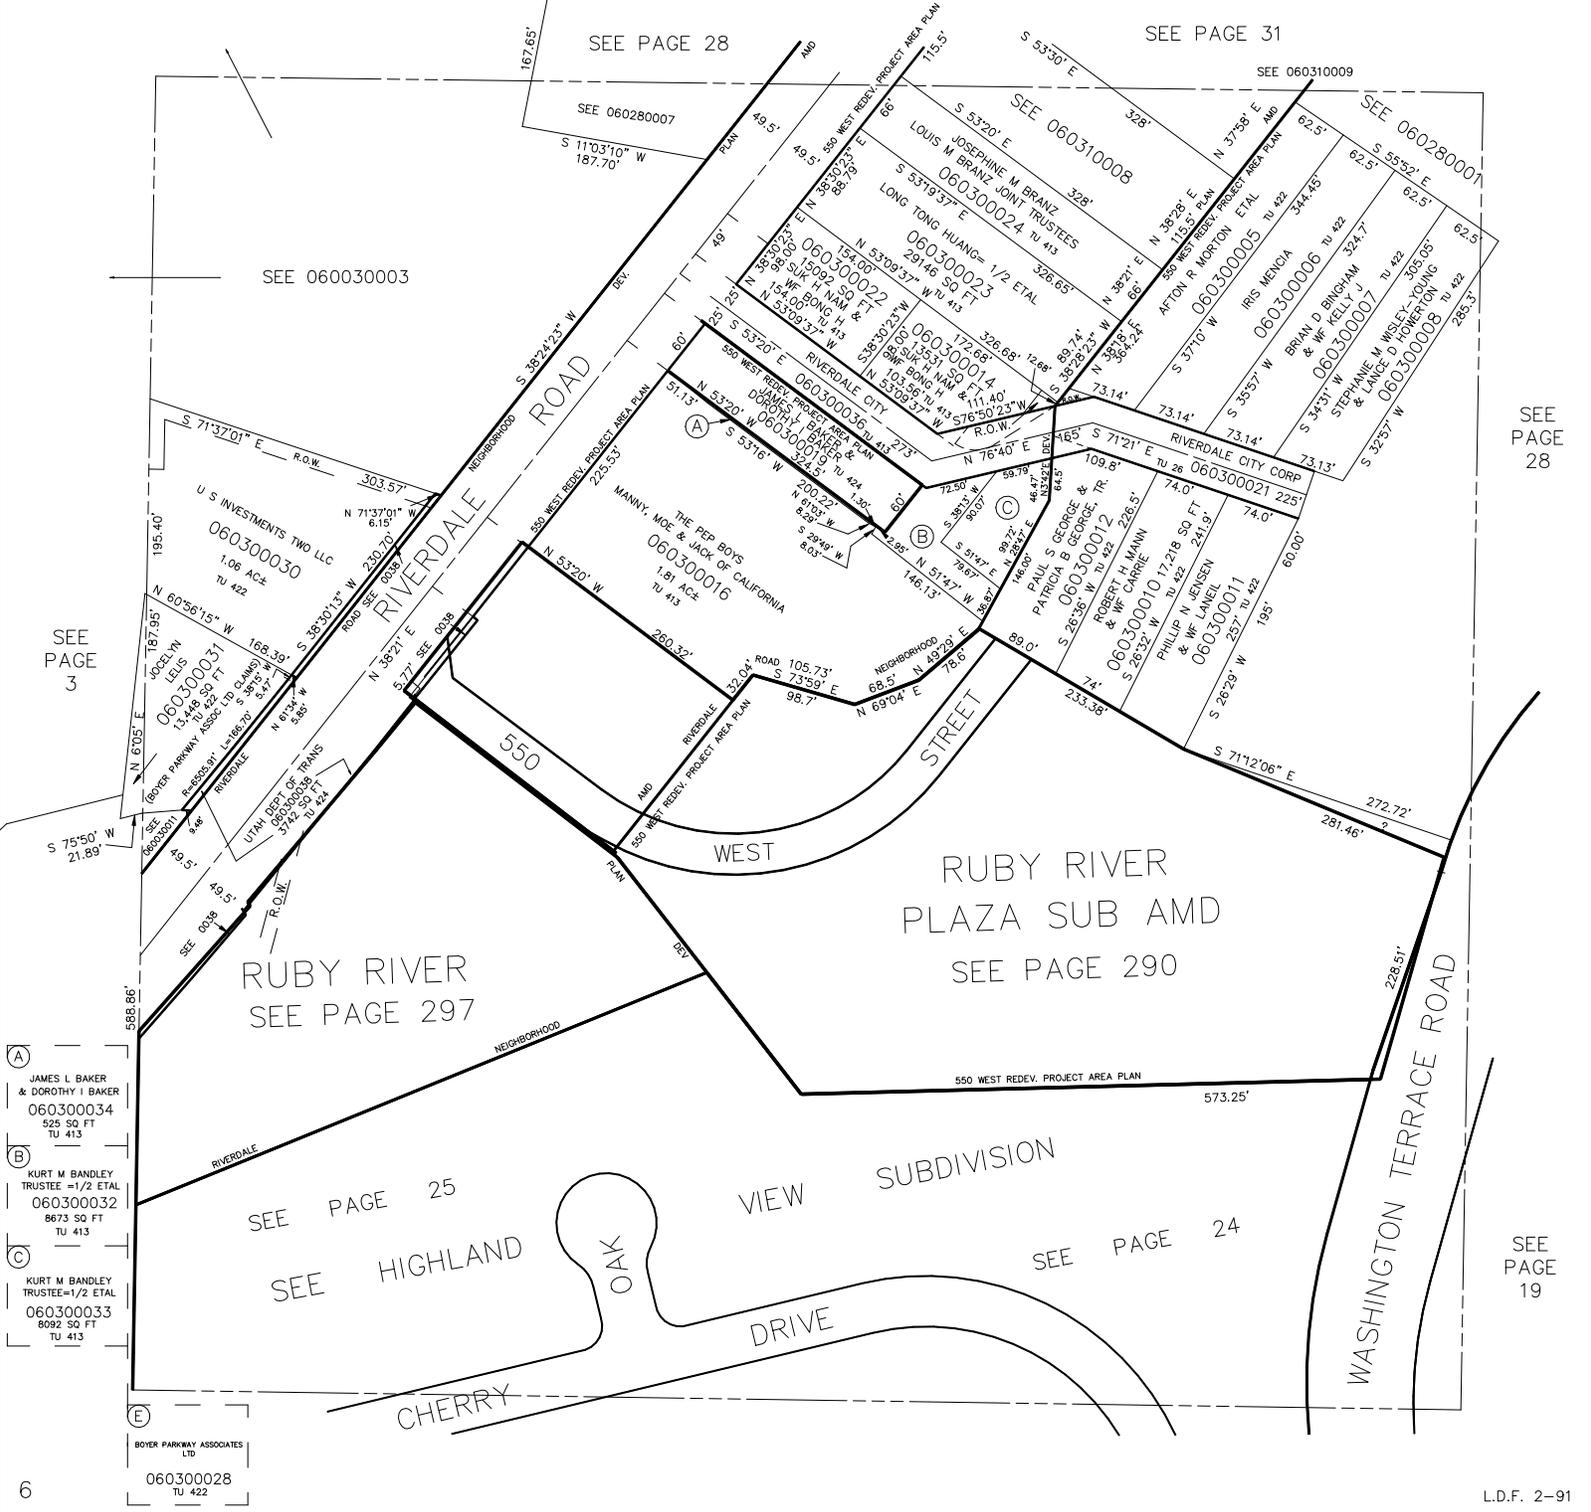

SEE PAGE 28

SEE PAGE 31

SEE 060030003

SEE PAGE 3

SEE PAGE 28

RUBY RIVER
SEE PAGE 297

RUBY RIVER
PLAZA SUB AMD
SEE PAGE 290

SEE PAGE 25

SEE HIGHLAND

VIEW
SUBDIVISION

SEE PAGE 24

SEE PAGE 19

- (A) JAMES L BAKER & DOROTHY I BAKER
060300034
525 SQ FT
TU 413
- (B) KURT M BANDLEY TRUSTEE =1/2 ETAL
060300032
8673 SQ FT
TU 413
- (C) KURT M BANDLEY TRUSTEE=1/2 ETAL
060300033
8092 SQ FT
TU 413
- (E) BOYER PARKWAY ASSOCIATES LTD
060300028
TU 422