

S.W. 1/4 OF N.W. 1/4
SECTION 8, T.5N., R.1W., S.L.B. & M.

IN RIVERDALE & BURCH CREEK DISTRICT

SCALE 1" = 100'

TAXING UNIT: 26, 413, 422

SEE PAGE 28

SEE PAGE 31

RIVERDALE CENTER
IV SUBDIVISION

SEE PAGE 3

SEE PAGE 28

SEE PAGE 305

RUBY RIVER
SEE PAGE 297

RUBY RIVER
PLAZA SUB AMD
SEE PAGE 290


SEE PAGE 25

SEE HIGHLAND

VIEW
SUBDIVISION

SEE PAGE 24

SEE PAGE 19

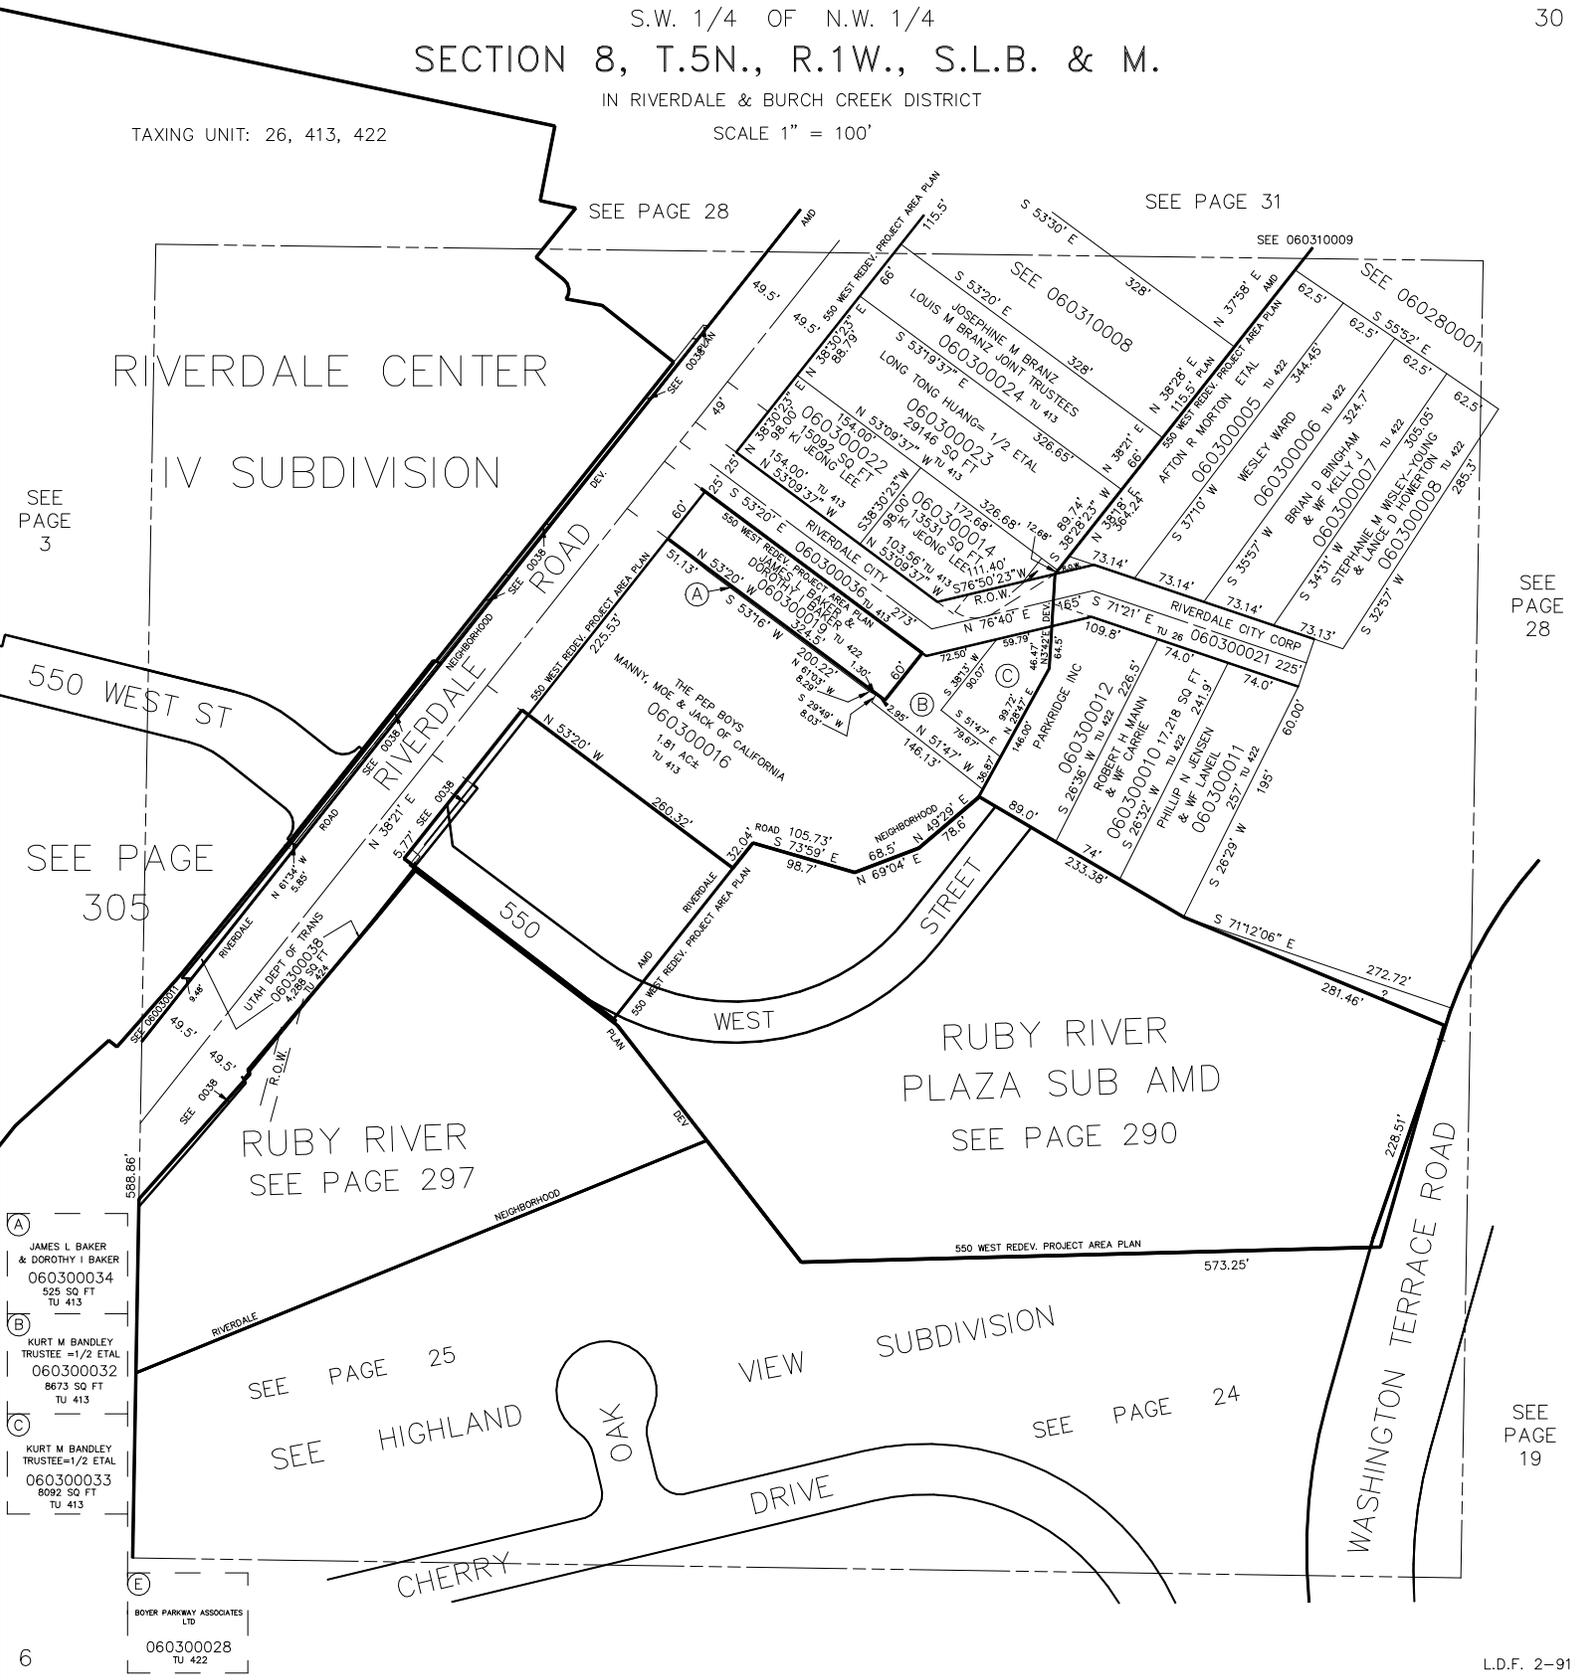

- (A) JAMES L BAKER & DOROTHY I BAKER
060300034
525 SQ FT
TU 413
- (B) KURT M BANDLEY TRUSTEE =1/2 ETAL
060300032
8673 SQ FT
TU 413
- (C) KURT M BANDLEY TRUSTEE=1/2 ETAL
060300033
8092 SQ FT
TU 413

BOYER PARKWAY ASSOCIATES LTD
060300028
TU 422