

OXFORD PLACE SUBDIVISION

TAXING UNIT: 25

LOTS 1-6 & 16-21

PREFIX: 06-033

OGDEN CITY

SCALE 1"=50'

SEE PAGE 32-1


SEE PAGE
97

SEE BOOK 7
PAGE 14

SEE BOOK 7, PAGE 15-2

NOTE: ALL CASEMENTS (INDICATED BY DASHED LINES) ARE 7.0 FEET WIDE UNLESS OTHERWISE INDICATED.

NOTE: FOR COMPLETE ENGINEERING DATA
SEE ORIGINAL IN BOOK 15 OF
PLATE, PAGE 55.

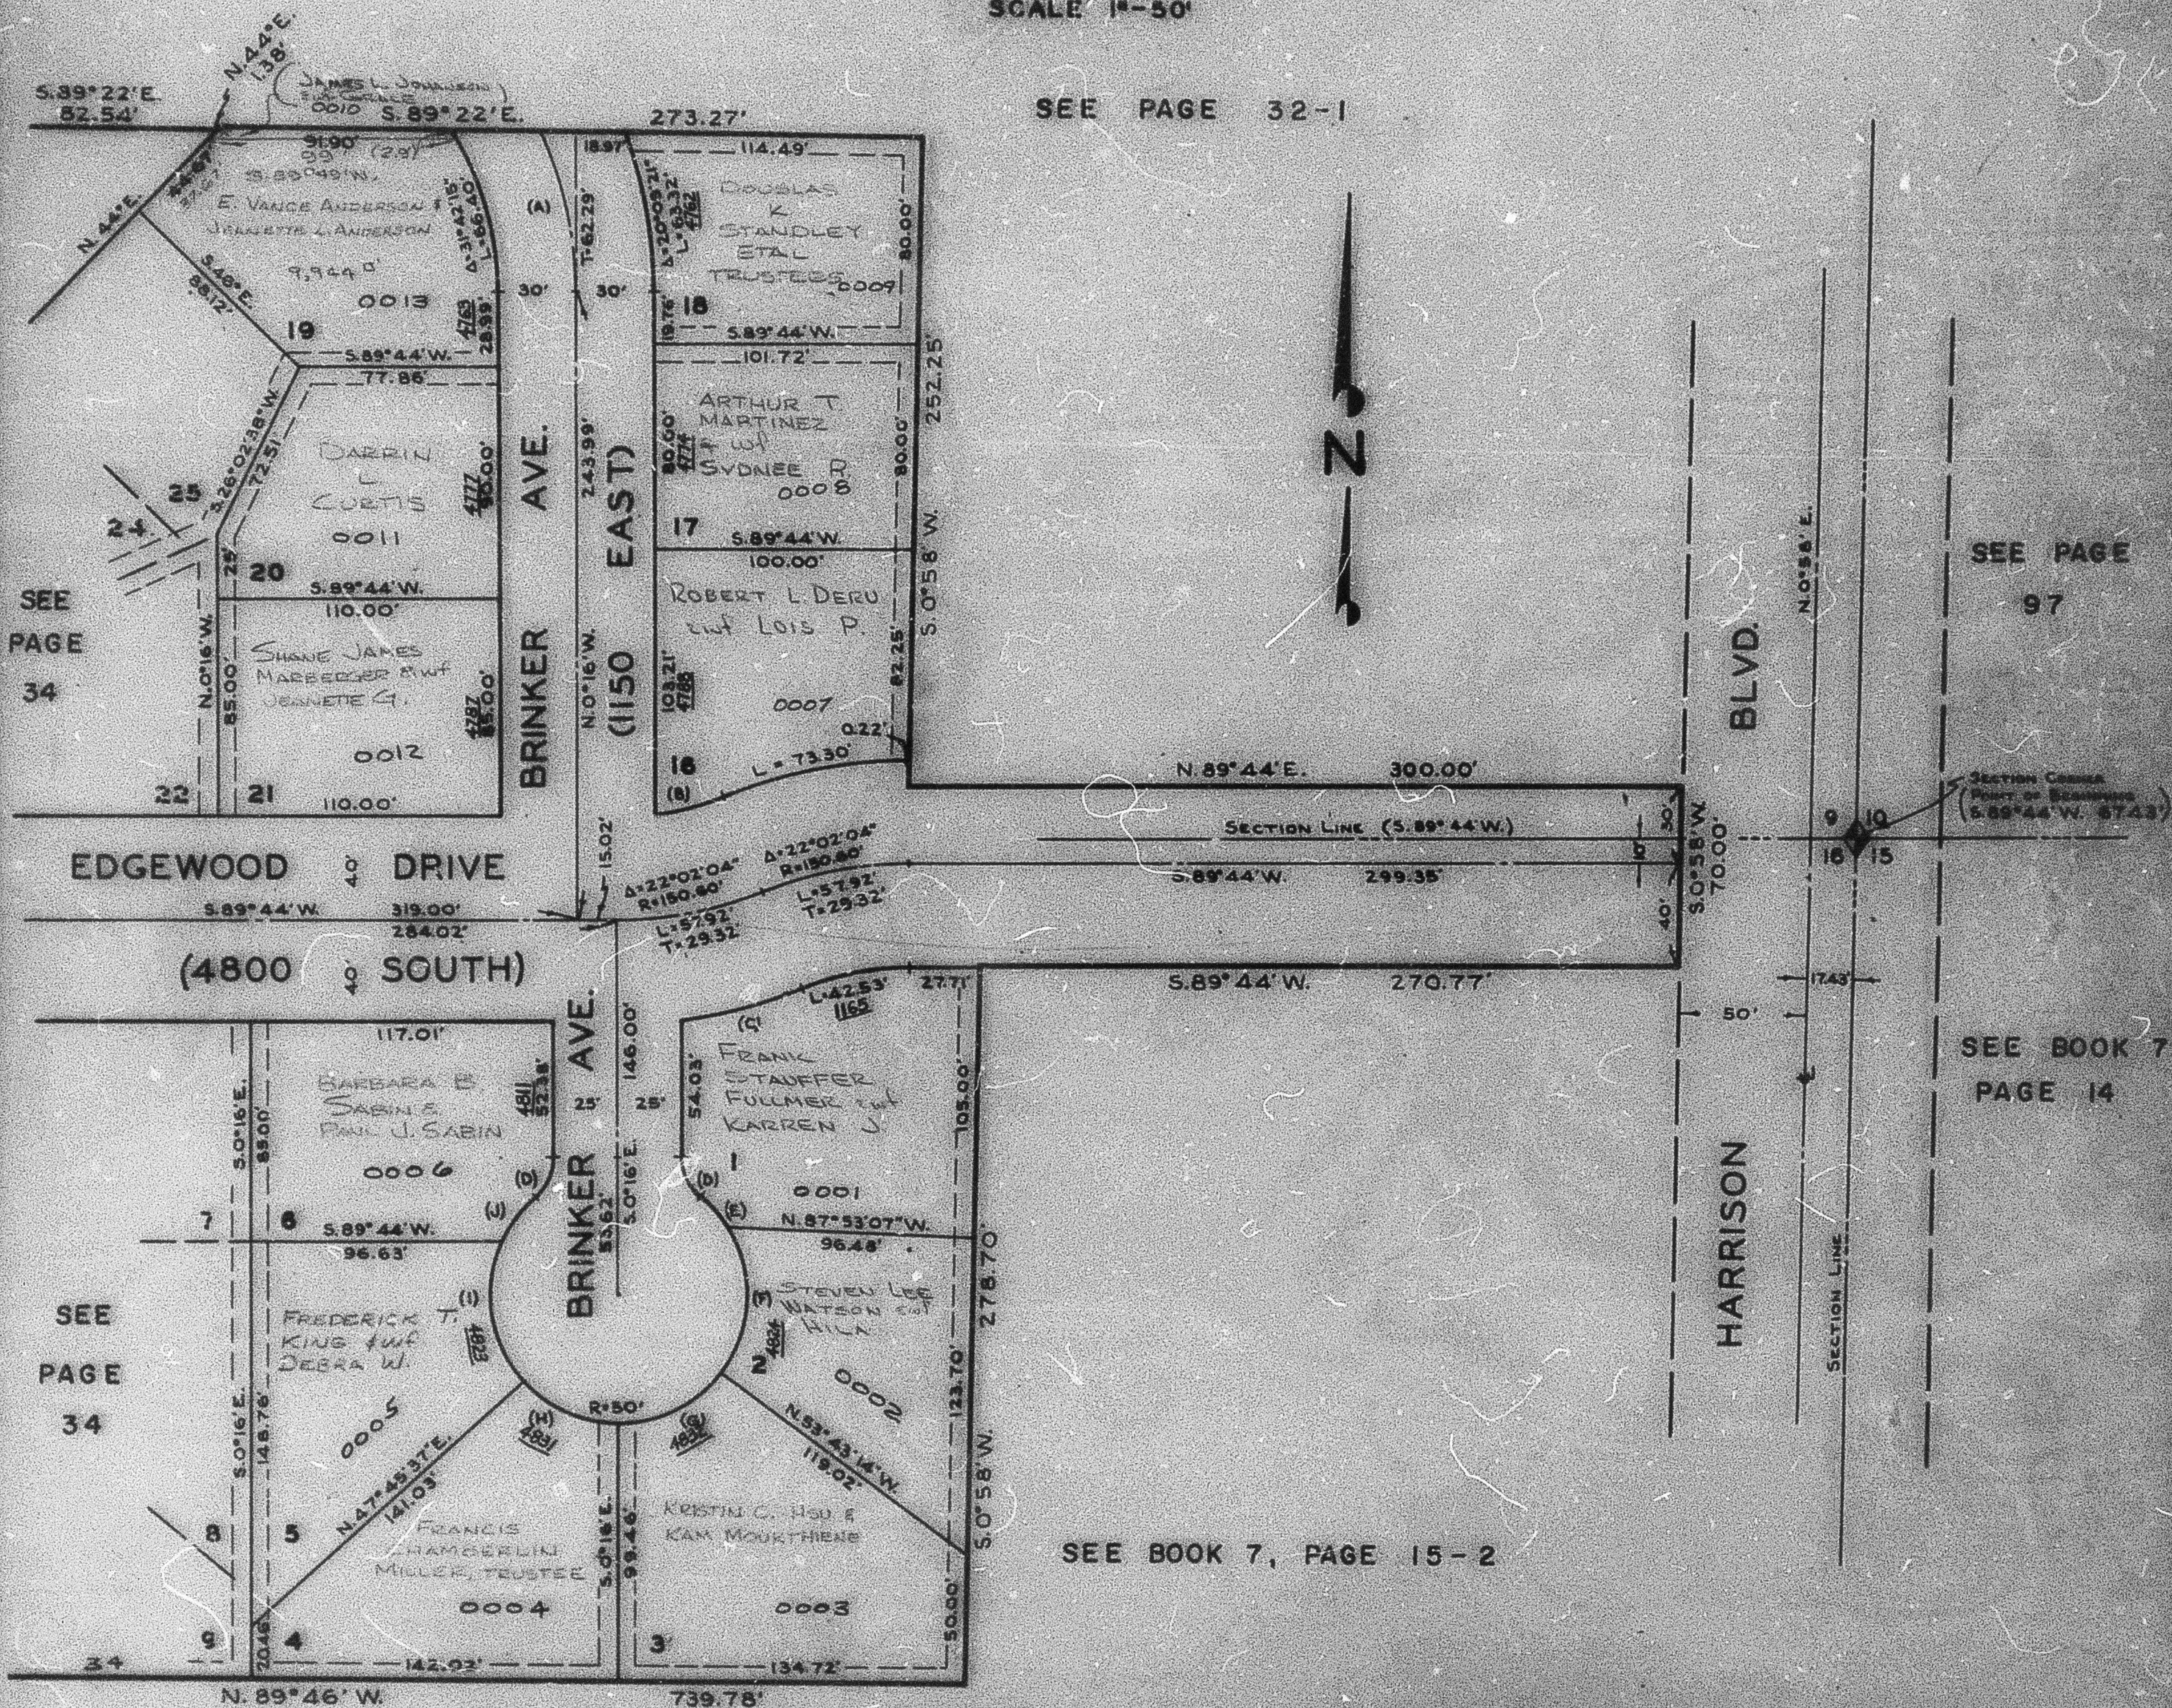

(A) R=150.00' Δ=45°06' T=62.23'	(D) R=20.00' Δ=49°59'41" L=17.45'	(G) R=50.00' Δ=53°27'14" L=46.65'	(J) R=50.00' Δ=25°09'36" L=21.56'
(B) R=110.60' Δ=14°15' L=27.51'	(E) R=50.00' Δ=17°15'41" L=15.06'	(H) R=50.00' Δ=48°01'37" L=41.91'	
(C) R=190.60' Δ=14°29'51" L=48.23'	(F) R=50.00' Δ=69°16'46" L=60.45'	(I) R=50.00' Δ=66°48'28" L=58.30'	