

PART S.E. 1/4 OF SEC. 9, & PART N.E. 1/4 OF SEC. 16, T.5N., R.1W., S.L.B. & M.  
OXFORD PLACE SUBDIVISION


LOTS 1-6 & 16-21

IN OGDEN CITY

TAXING UNIT: 25

SCALE: 1"=50'

SEE PAGE 32

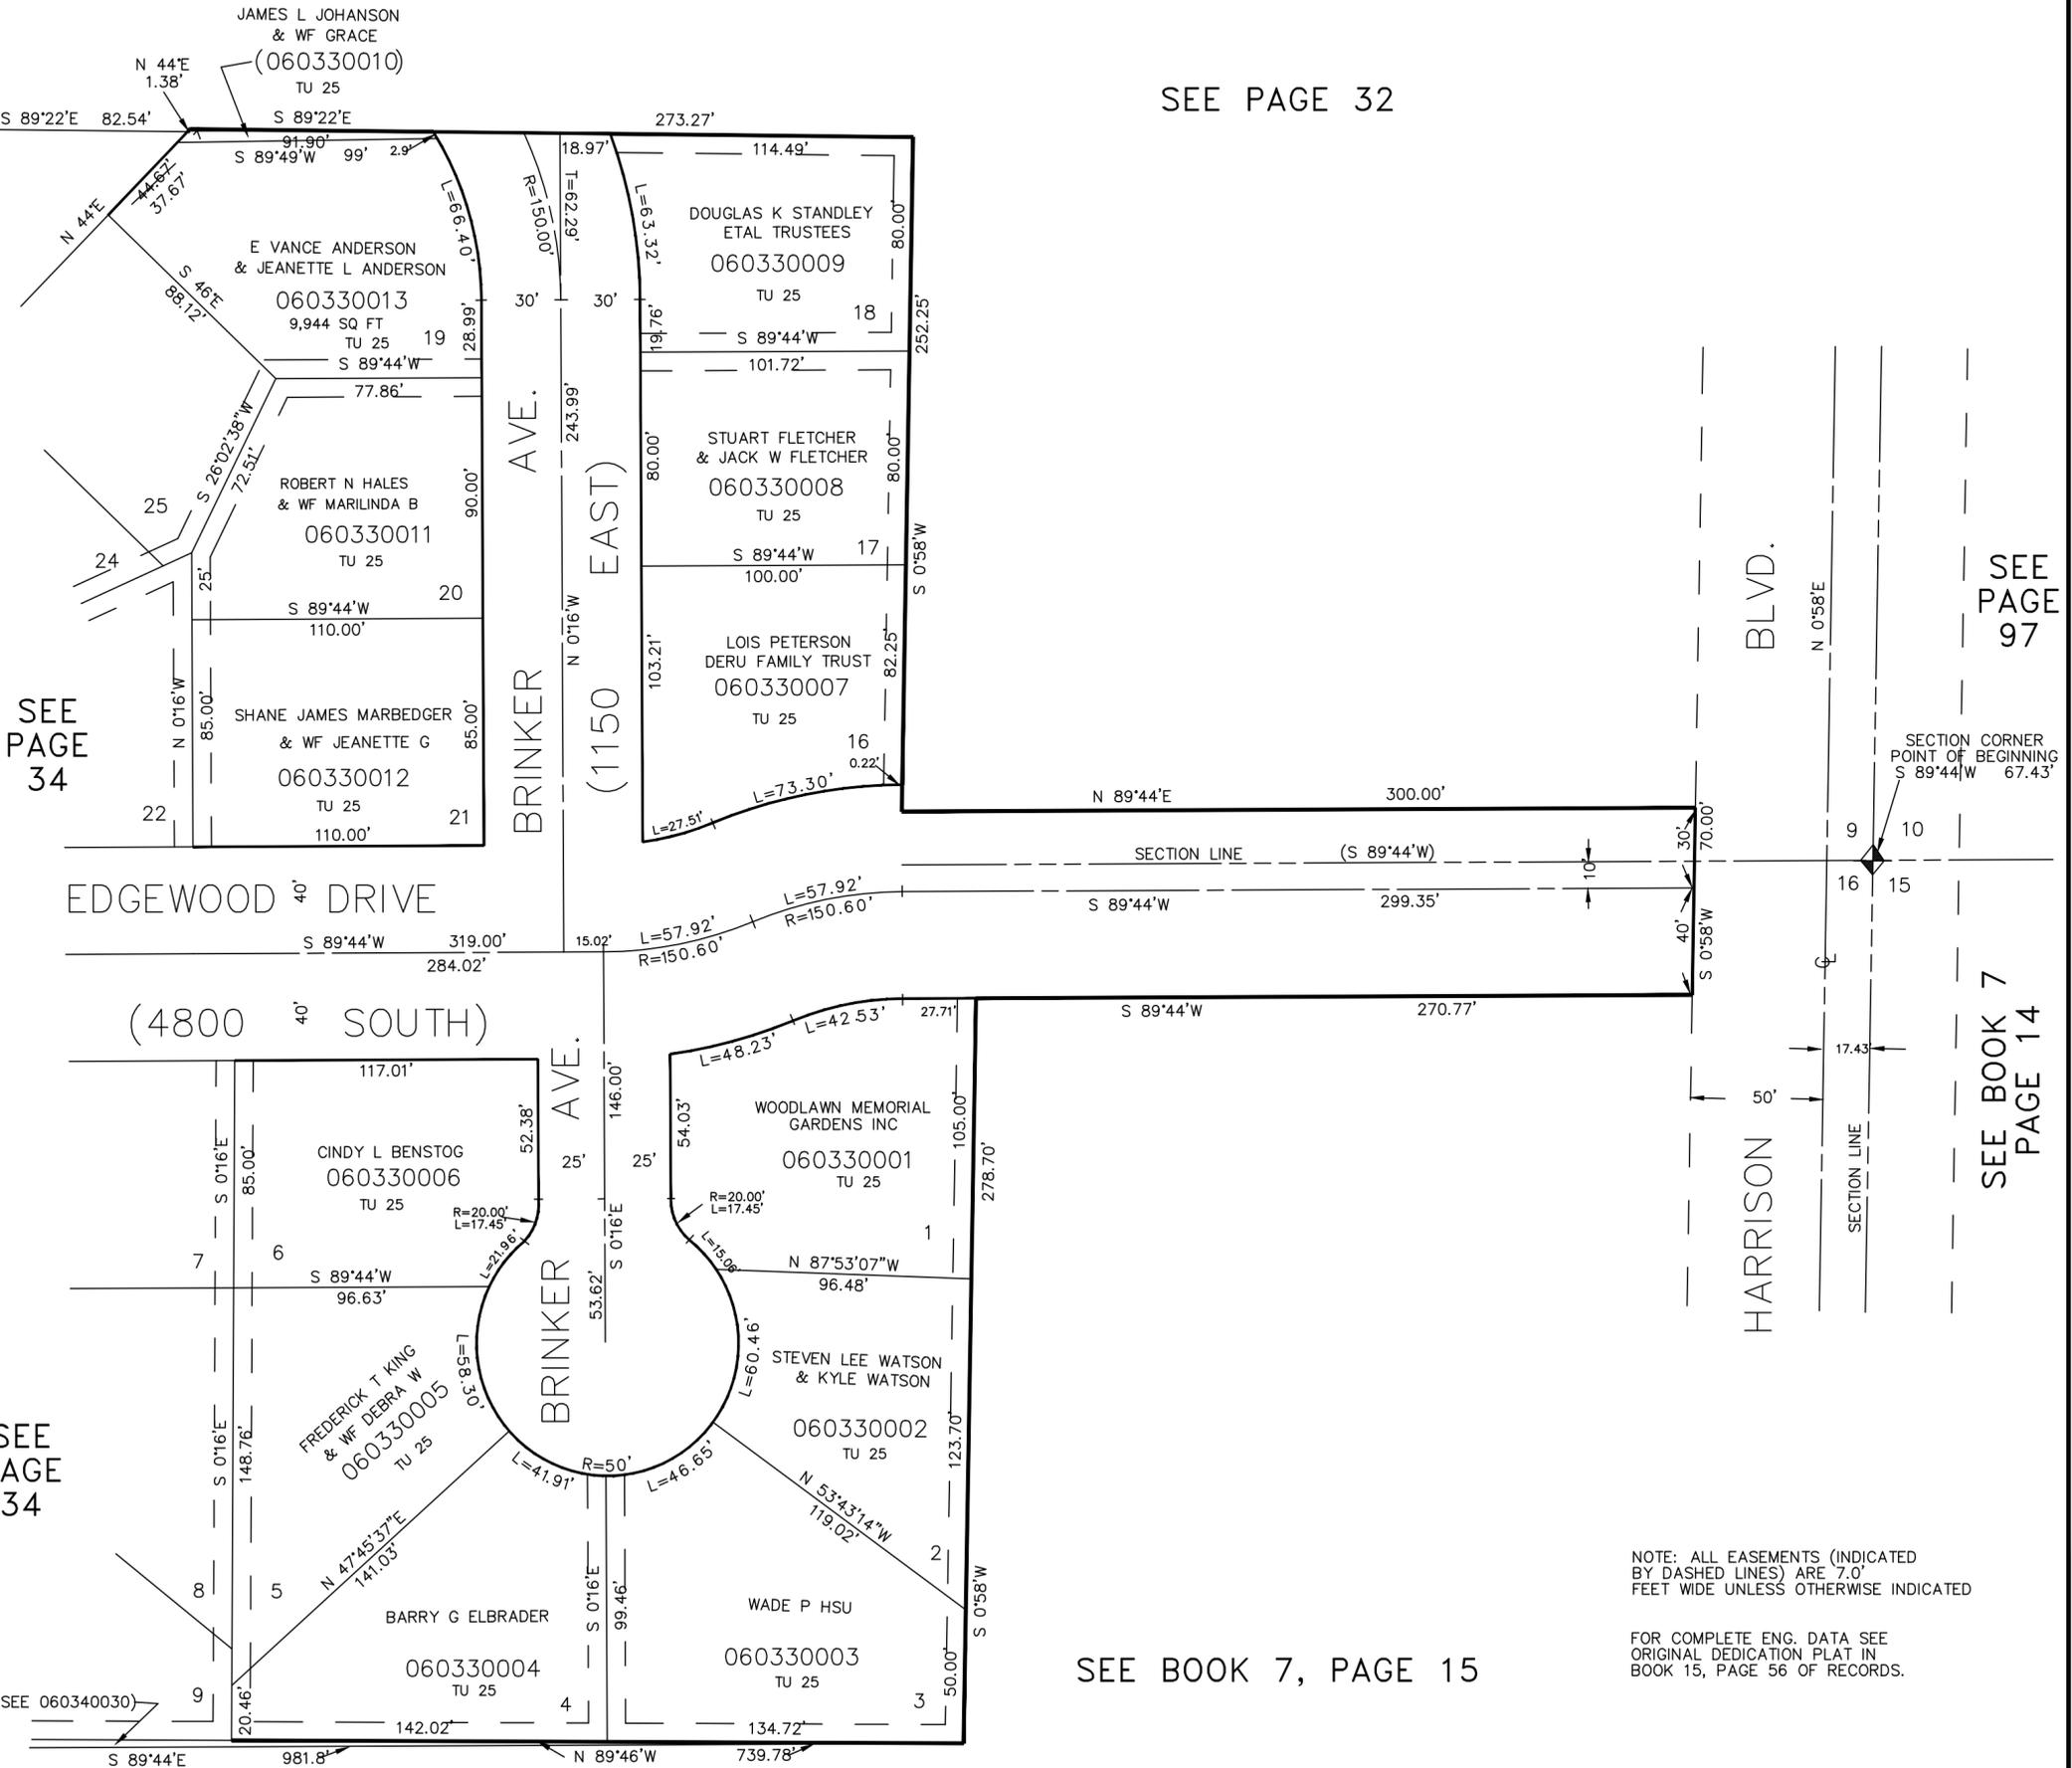

SEE PAGE 34

SEE PAGE 97

SEE BOOK 7 PAGE 14

SEE BOOK 7, PAGE 15

NOTE: ALL EASEMENTS (INDICATED BY DASHED LINES) ARE 7.0' FEET WIDE UNLESS OTHERWISE INDICATED

FOR COMPLETE ENG. DATA SEE ORIGINAL DEDICATION PLAT IN BOOK 15, PAGE 56 OF RECORDS.