

OXFORD PLACE SUBDIVISION

TAXING UNIT: 25

LOTS 7-15 & 22-41

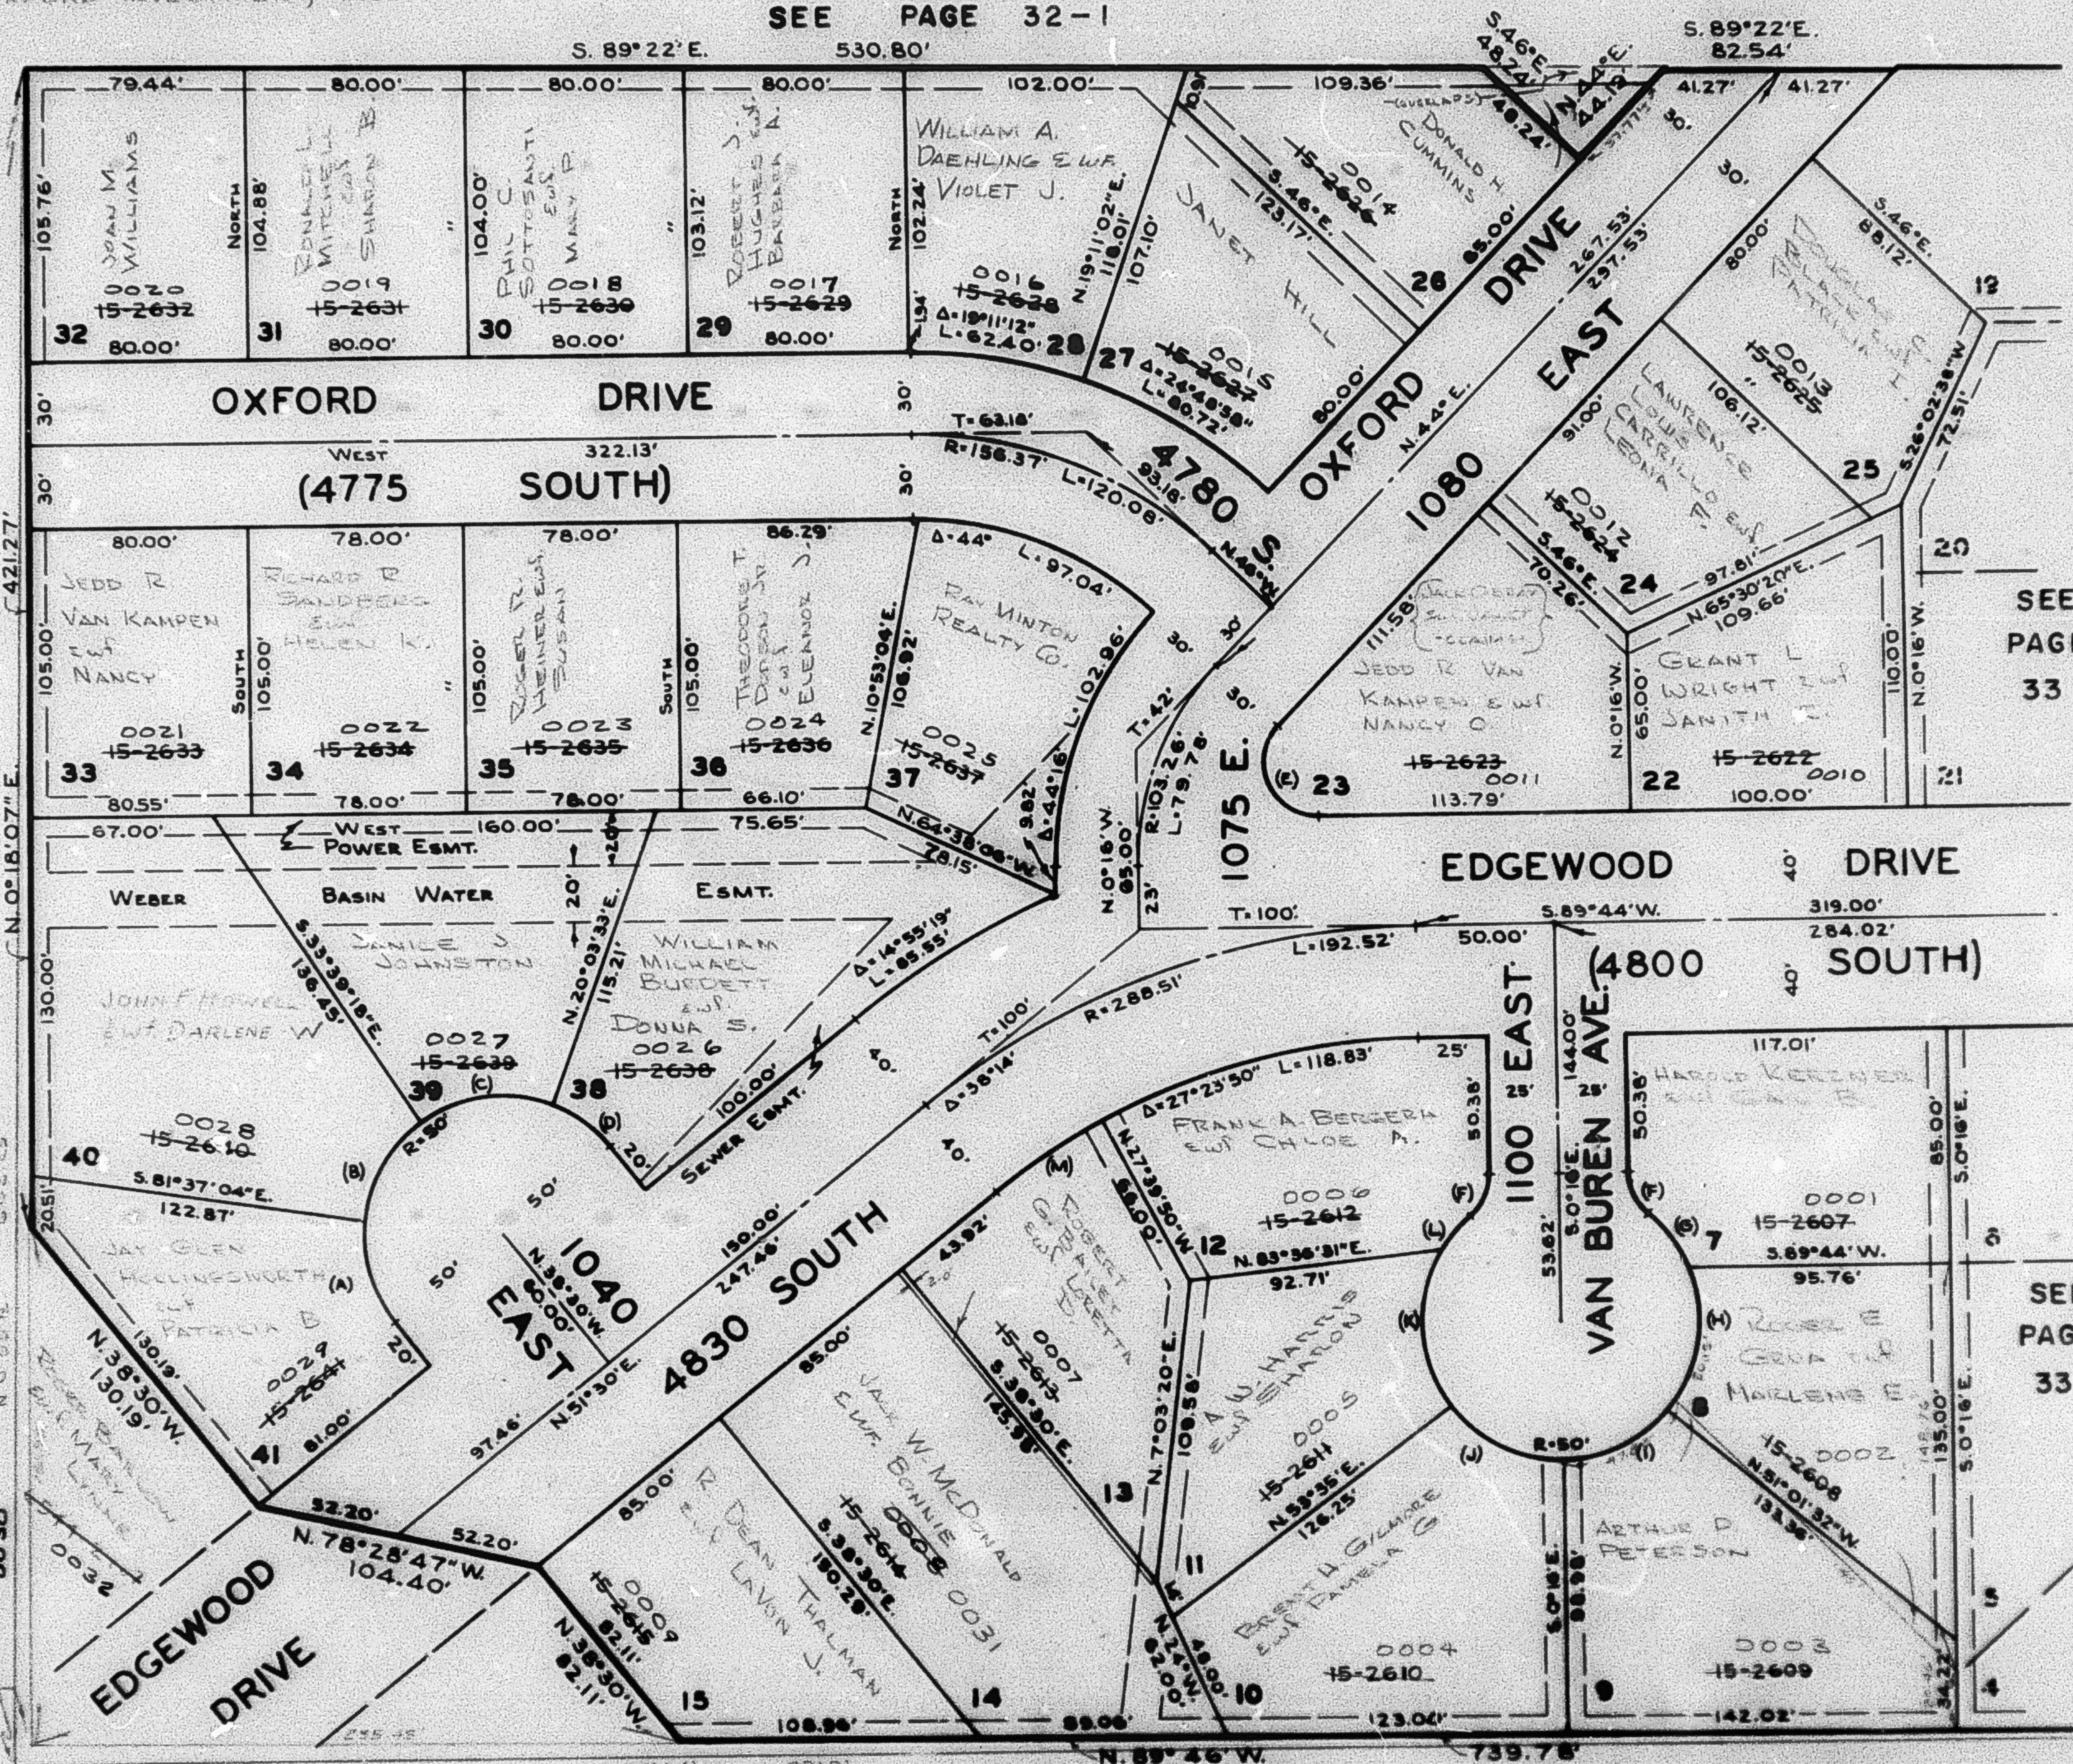
PREFIX: 06-034

OGDEN CITY

SCALE 1"=50'

EXCEPT WHERE OTHERWISE SHOWN,
ALL LOTS ARE OWNED BY:
OXFORD INVESTMENT, INC.

SEE PAGE 32-1

SEE PAGE
32-1SEE
PAGE
33SEE BOOK
7
PAGE 15-1SEE
PAGE
33NOTE: ALL EASEMENTS (INDICATED BY
DASHED LINES) ARE 7.0 FEET
WIDE UNLESS OTHERWISE
INDICATED.NOTE: FOR COMPLETE ENGINEERING
DATA SEE ORIGINAL IN BOOK
15 OF PLATS, PAGE 56.(A) R=50'
Δ=48°52'56"
L=40.91'(B) R=50'
Δ=47°57'46"
L=41.86'(C) R=50'
Δ=53°42'51"
L=46.87'(D) R=50'
Δ=31°28'27"
L=27.44'(E) R=20.11'
Δ=134°16'
L=47.13'(F) R=20.00'
Δ=49°59'41"
L=17.45'(G) R=50'
Δ=27°39'40"
L=24.14'(H) R=50'
Δ=81°34'29"
L=53.73'(I) R=50'
Δ=50°45'32"
L=44.30'(J) R=50'
Δ=53°51'
L=46.85'(K) R=50'
Δ=69°25'
L=60.55'(L) R=50'
Δ=16°43'41"
L=14.60'(M) R=248.31'
Δ=10°50'10"
L=47.00'