

TAXING UNIT: 25

LOTS 7-15 & 22-41


PREFIX: 06-034

OGDEN CITY

SCALE 1" = 50'

EXCEPT WHERE OTHERWISE SHOWN,
ALL LOTS ARE OWNED BY:
OXFORD INVESTMENT, INC

SEE PAGE 32-1

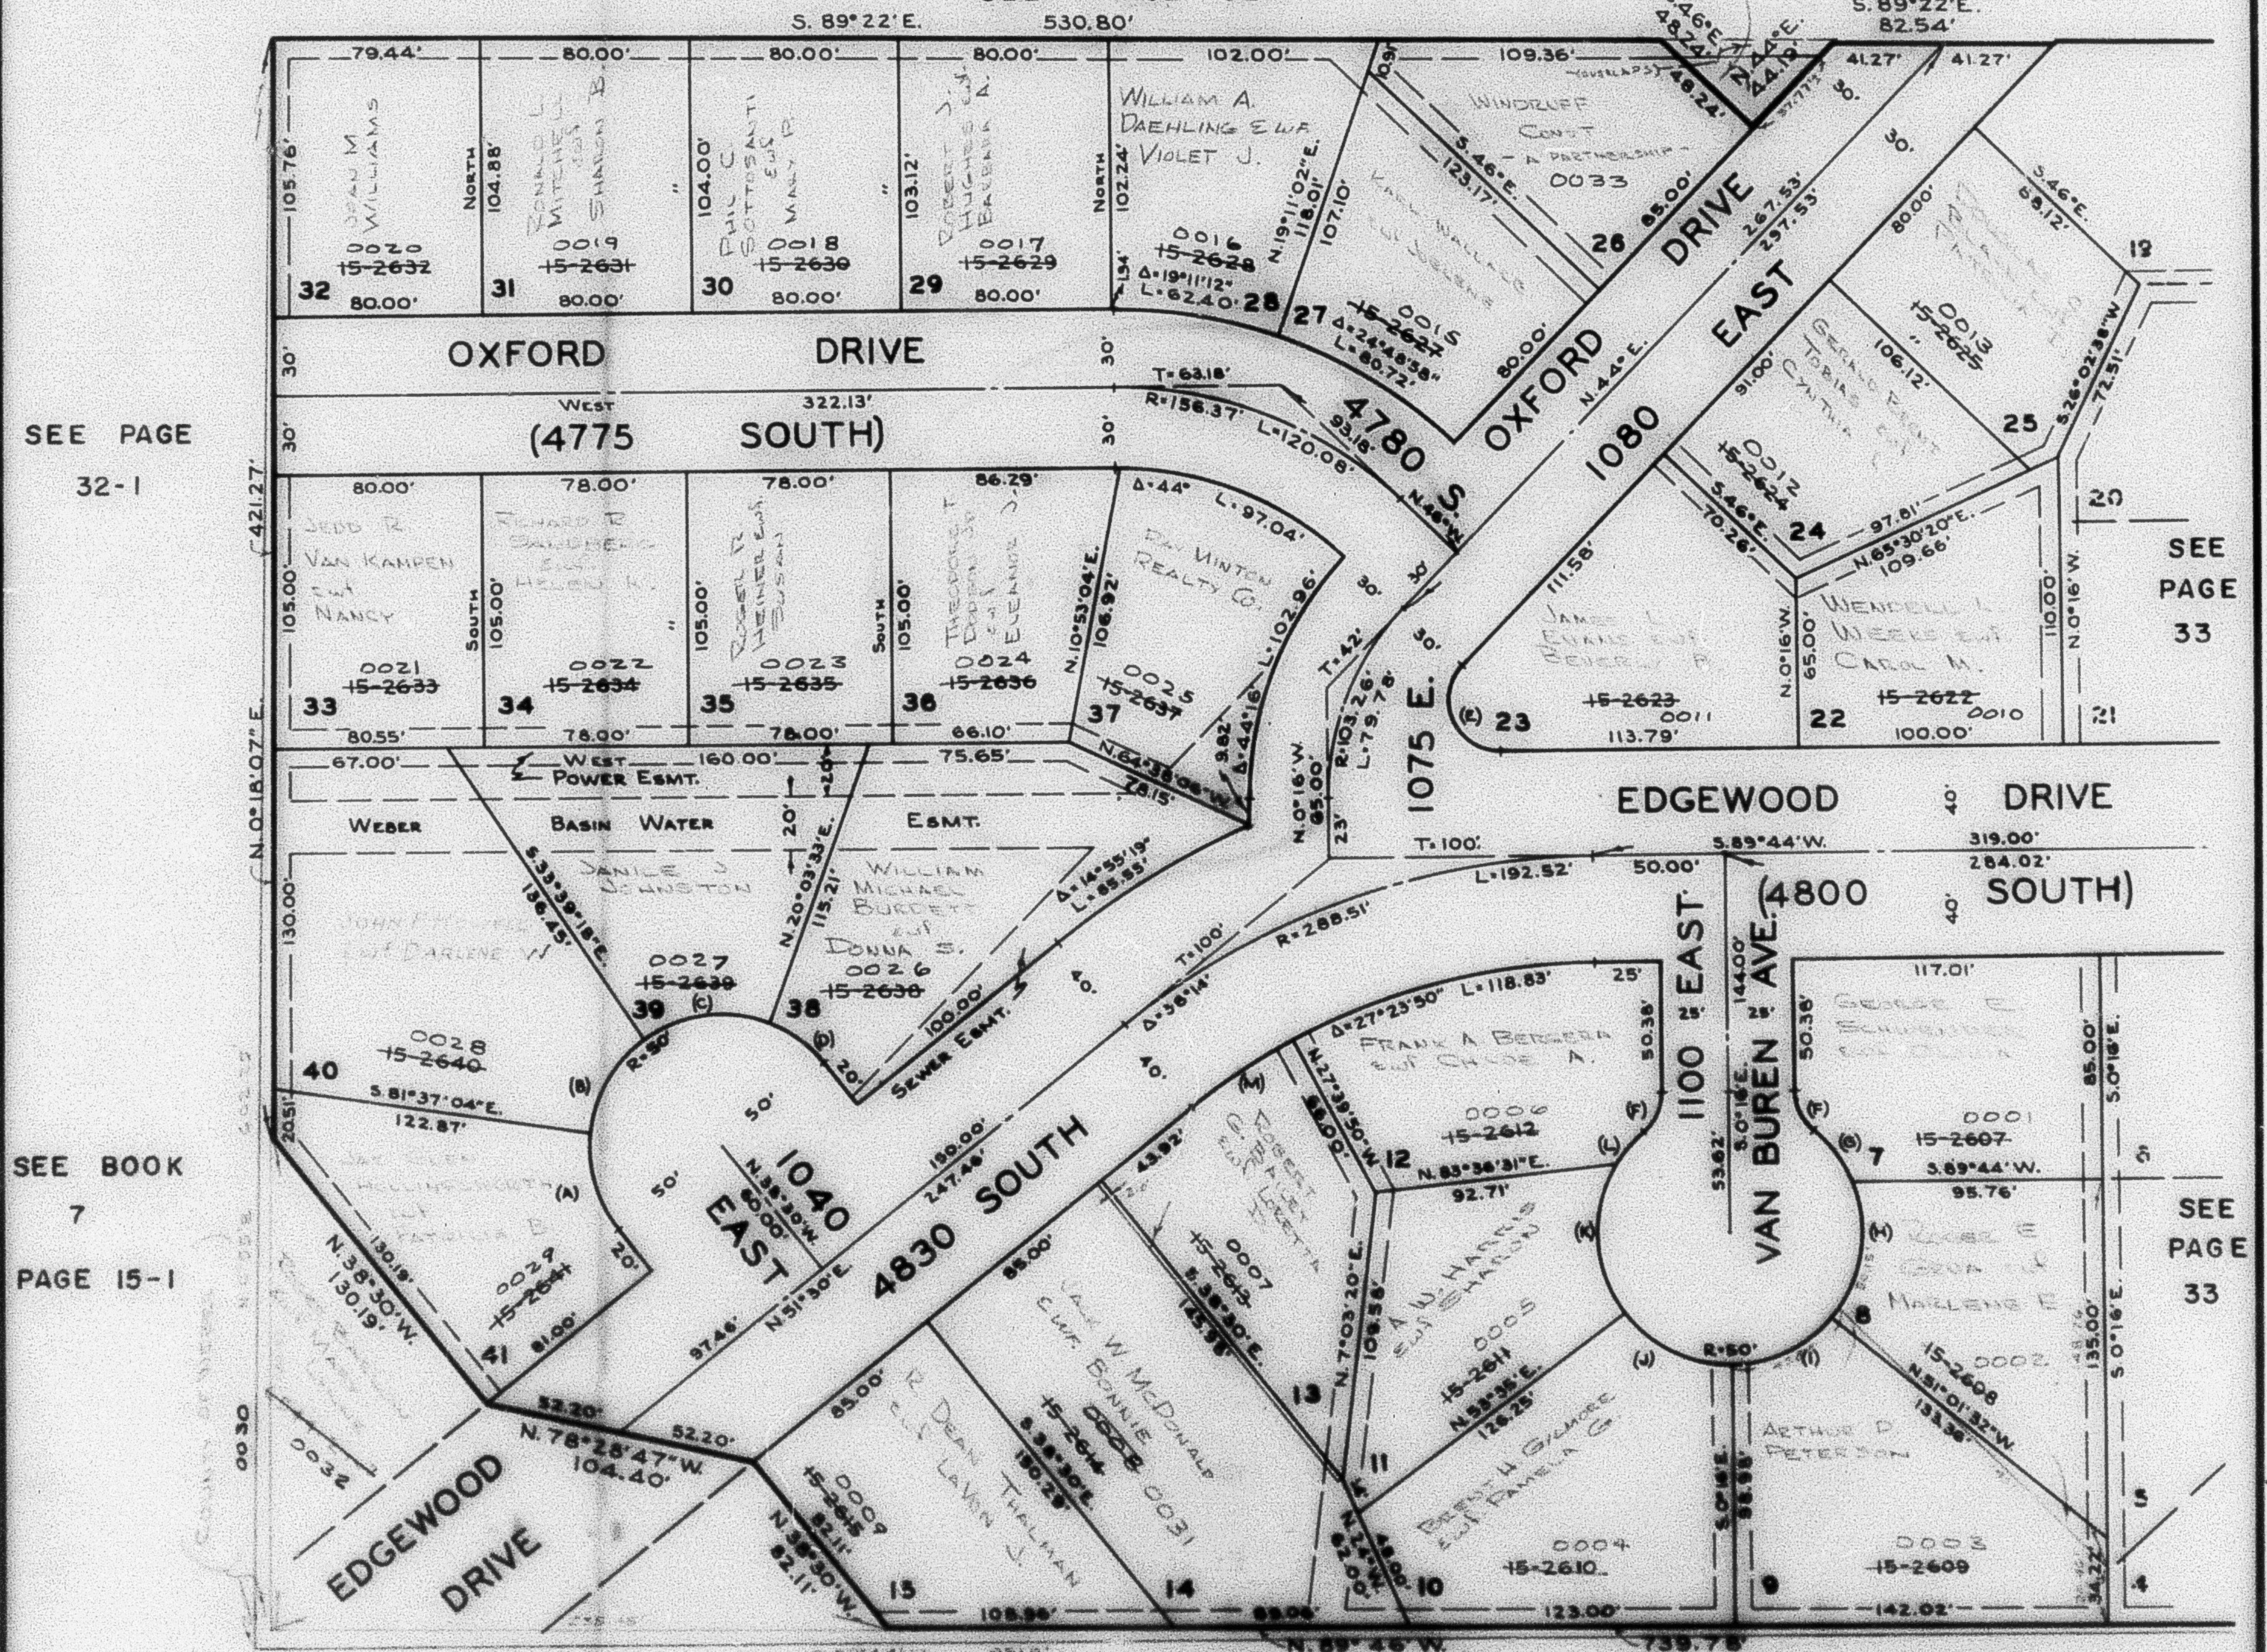

NOTE: ALL EASEMENTS (INDICATED BY DASHED LINES) ARE 7.0 FEET WIDE UNLESS OTHERWISE INDICATED.

NOTE: FOR COMPLETE ENGINEERING
DATA SEE ORIGINAL IN BOOK
18 OF PLATE, PAGE 56.

- | | | | | |
|--------------------------------------|---|--------------------------------------|--------------------------------------|--|
| (A) R=50'
Δ=48°52'58"
L=40.91' | (D) R=50'
Δ=31°20'27"
L=27.44' | (G) R=50'
Δ=27°39'40"
L=24.14' | (J) R=50'
Δ=53°51'
L=46.99' | (M) R=248.31'
Δ=10°50'10"
L=47.00' |
| (B) R=50'
Δ=47°57'46"
L=41.88' | (E) R=20.11'
Δ=184°18"
L=47.13' | (H) R=50'
Δ=61°34'29"
L=53.73' | (K) R=50'
Δ=69°25'
L=60.58' | |
| (C) R=50'
Δ=53°42'51"
L=46.87' | (F) R=20.00'
Δ=49°59'41"
L=17.48' | (I) R=50'
Δ=50°45'32"
L=44.30' | (L) R=50'
Δ=16°43'41"
L=16.60' | |