

PART OF S.E. 1/4 OF SEC. 9 & PART OF N.E. 1/4 OF SEC. 16, T.5N., R.1W., S.L.B.&M.,

34

OXFORD PLACE SUBDIVISION

TAXING UNIT 25

LOTS 7-15 & 22-41

PREFIX 06-034

OGDEN CITY
SCALE 1"=50'


SEE PAGE 32-1

SEE PAGE
32-1

SEE
PAGE
33

SEE BOOK
7
PAGE 15-1

SEE
PAGE
33

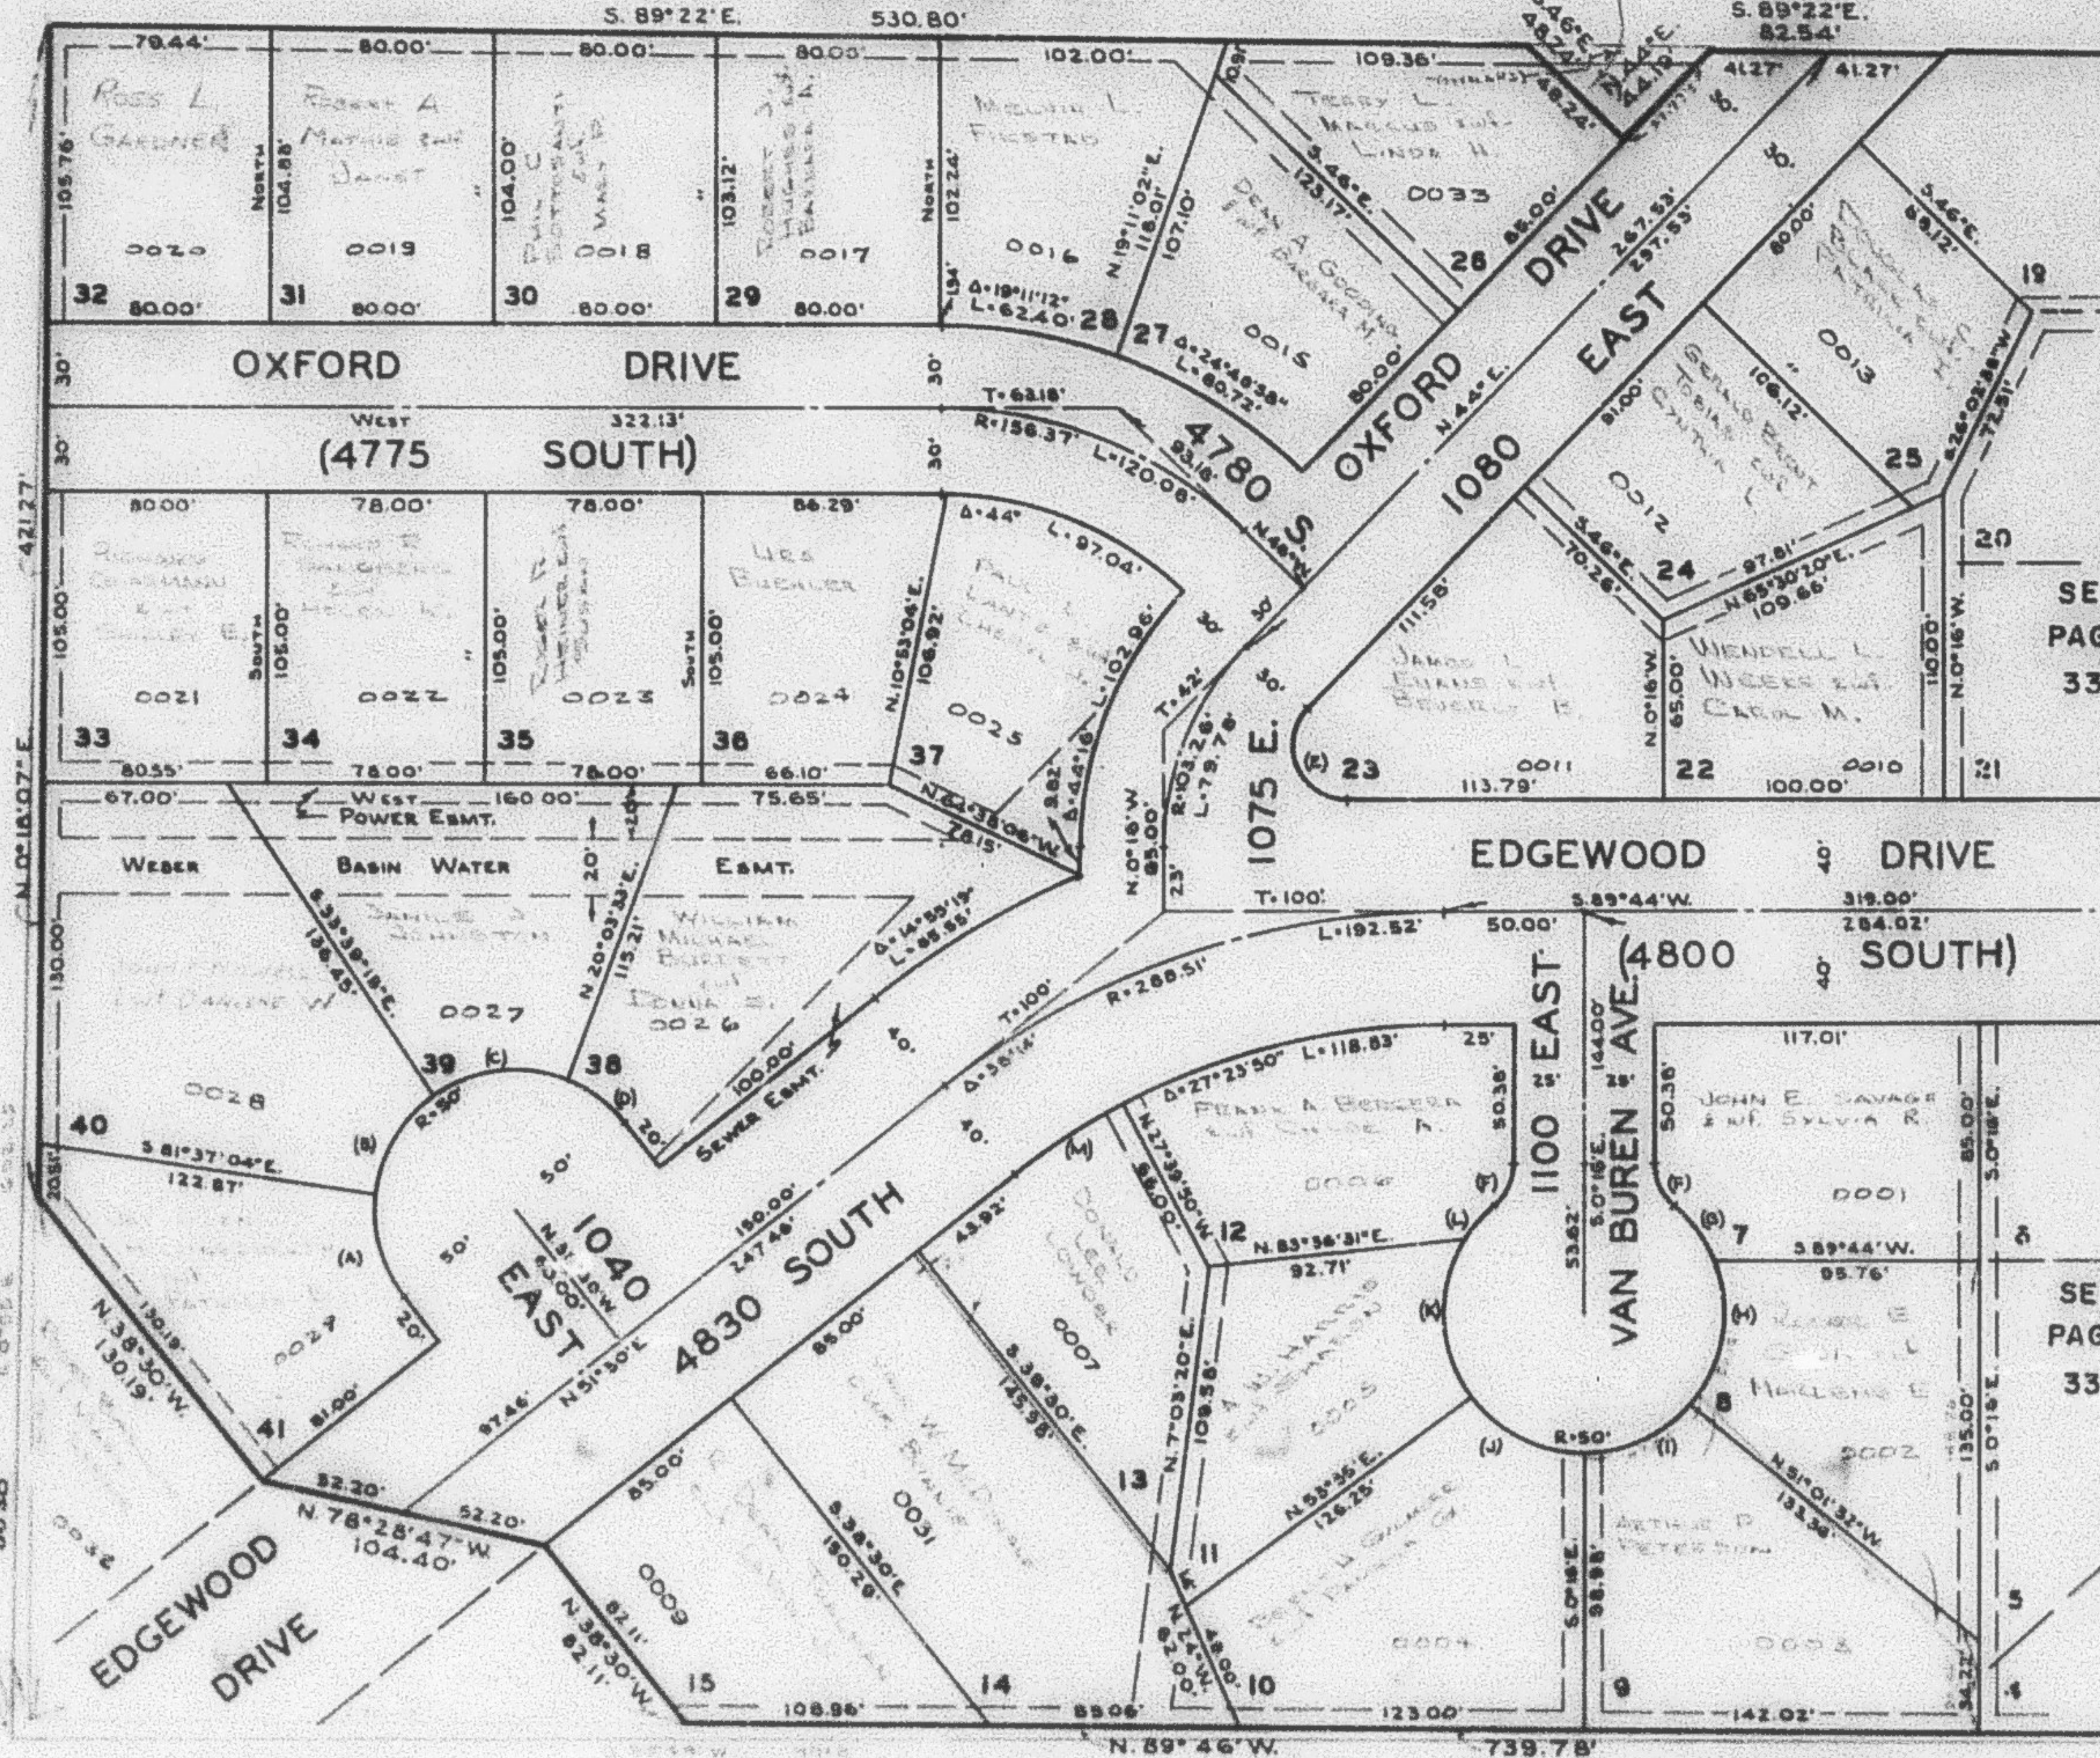

NOTE: ALL EASEMENTS (INDICATED BY
DASHED LINES) ARE 7.0 FEET
WIDE UNLESS OTHERWISE
INDICATED

NOTE: FOR COMPLETE ENGINEERING
DATA SEE ORIGINAL IN BOOK
15 OF PLATE, PAGE 56

- | | | | | |
|--------------------------------------|---|--------------------------------------|--------------------------------------|--|
| (A) R=50'
Δ=48°52'56"
L=40.91' | (D) R=50'
Δ=31°26'27"
L=27.44' | (G) R=50'
Δ=27°39'40"
L=24.14' | (J) R=50'
Δ=53°31'
L=46.99' | (M) R=248.81'
Δ=10°50'10"
L=47.00' |
| (B) R=50'
Δ=47°57'46"
L=41.88' | (E) R=20.11'
Δ=134°18'
L=47.13' | (H) R=50'
Δ=61°34'29"
L=53.73' | (K) R=50'
Δ=68°25'
L=60.58' | |
| (C) R=50'
Δ=53°42'51"
L=46.67' | (F) R=20.00'
Δ=49°59'41"
L=17.45' | (I) R=50'
Δ=50°45'32"
L=44.30' | (L) R=50'
Δ=16°43'41"
L=14.60' | |