

OXFORD PLACE SUBDIVISION

TAXING UNIT 25

LOTS 7-15 & 22-41

PREFIX 06-034

OGDEN CITY
SCALE 1"=50'


SEE PAGE 32-1

SEE PAGE
32-1

SEE PAGE
33

SEE BOOK
7
PAGE 15-1

SEE PAGE
33

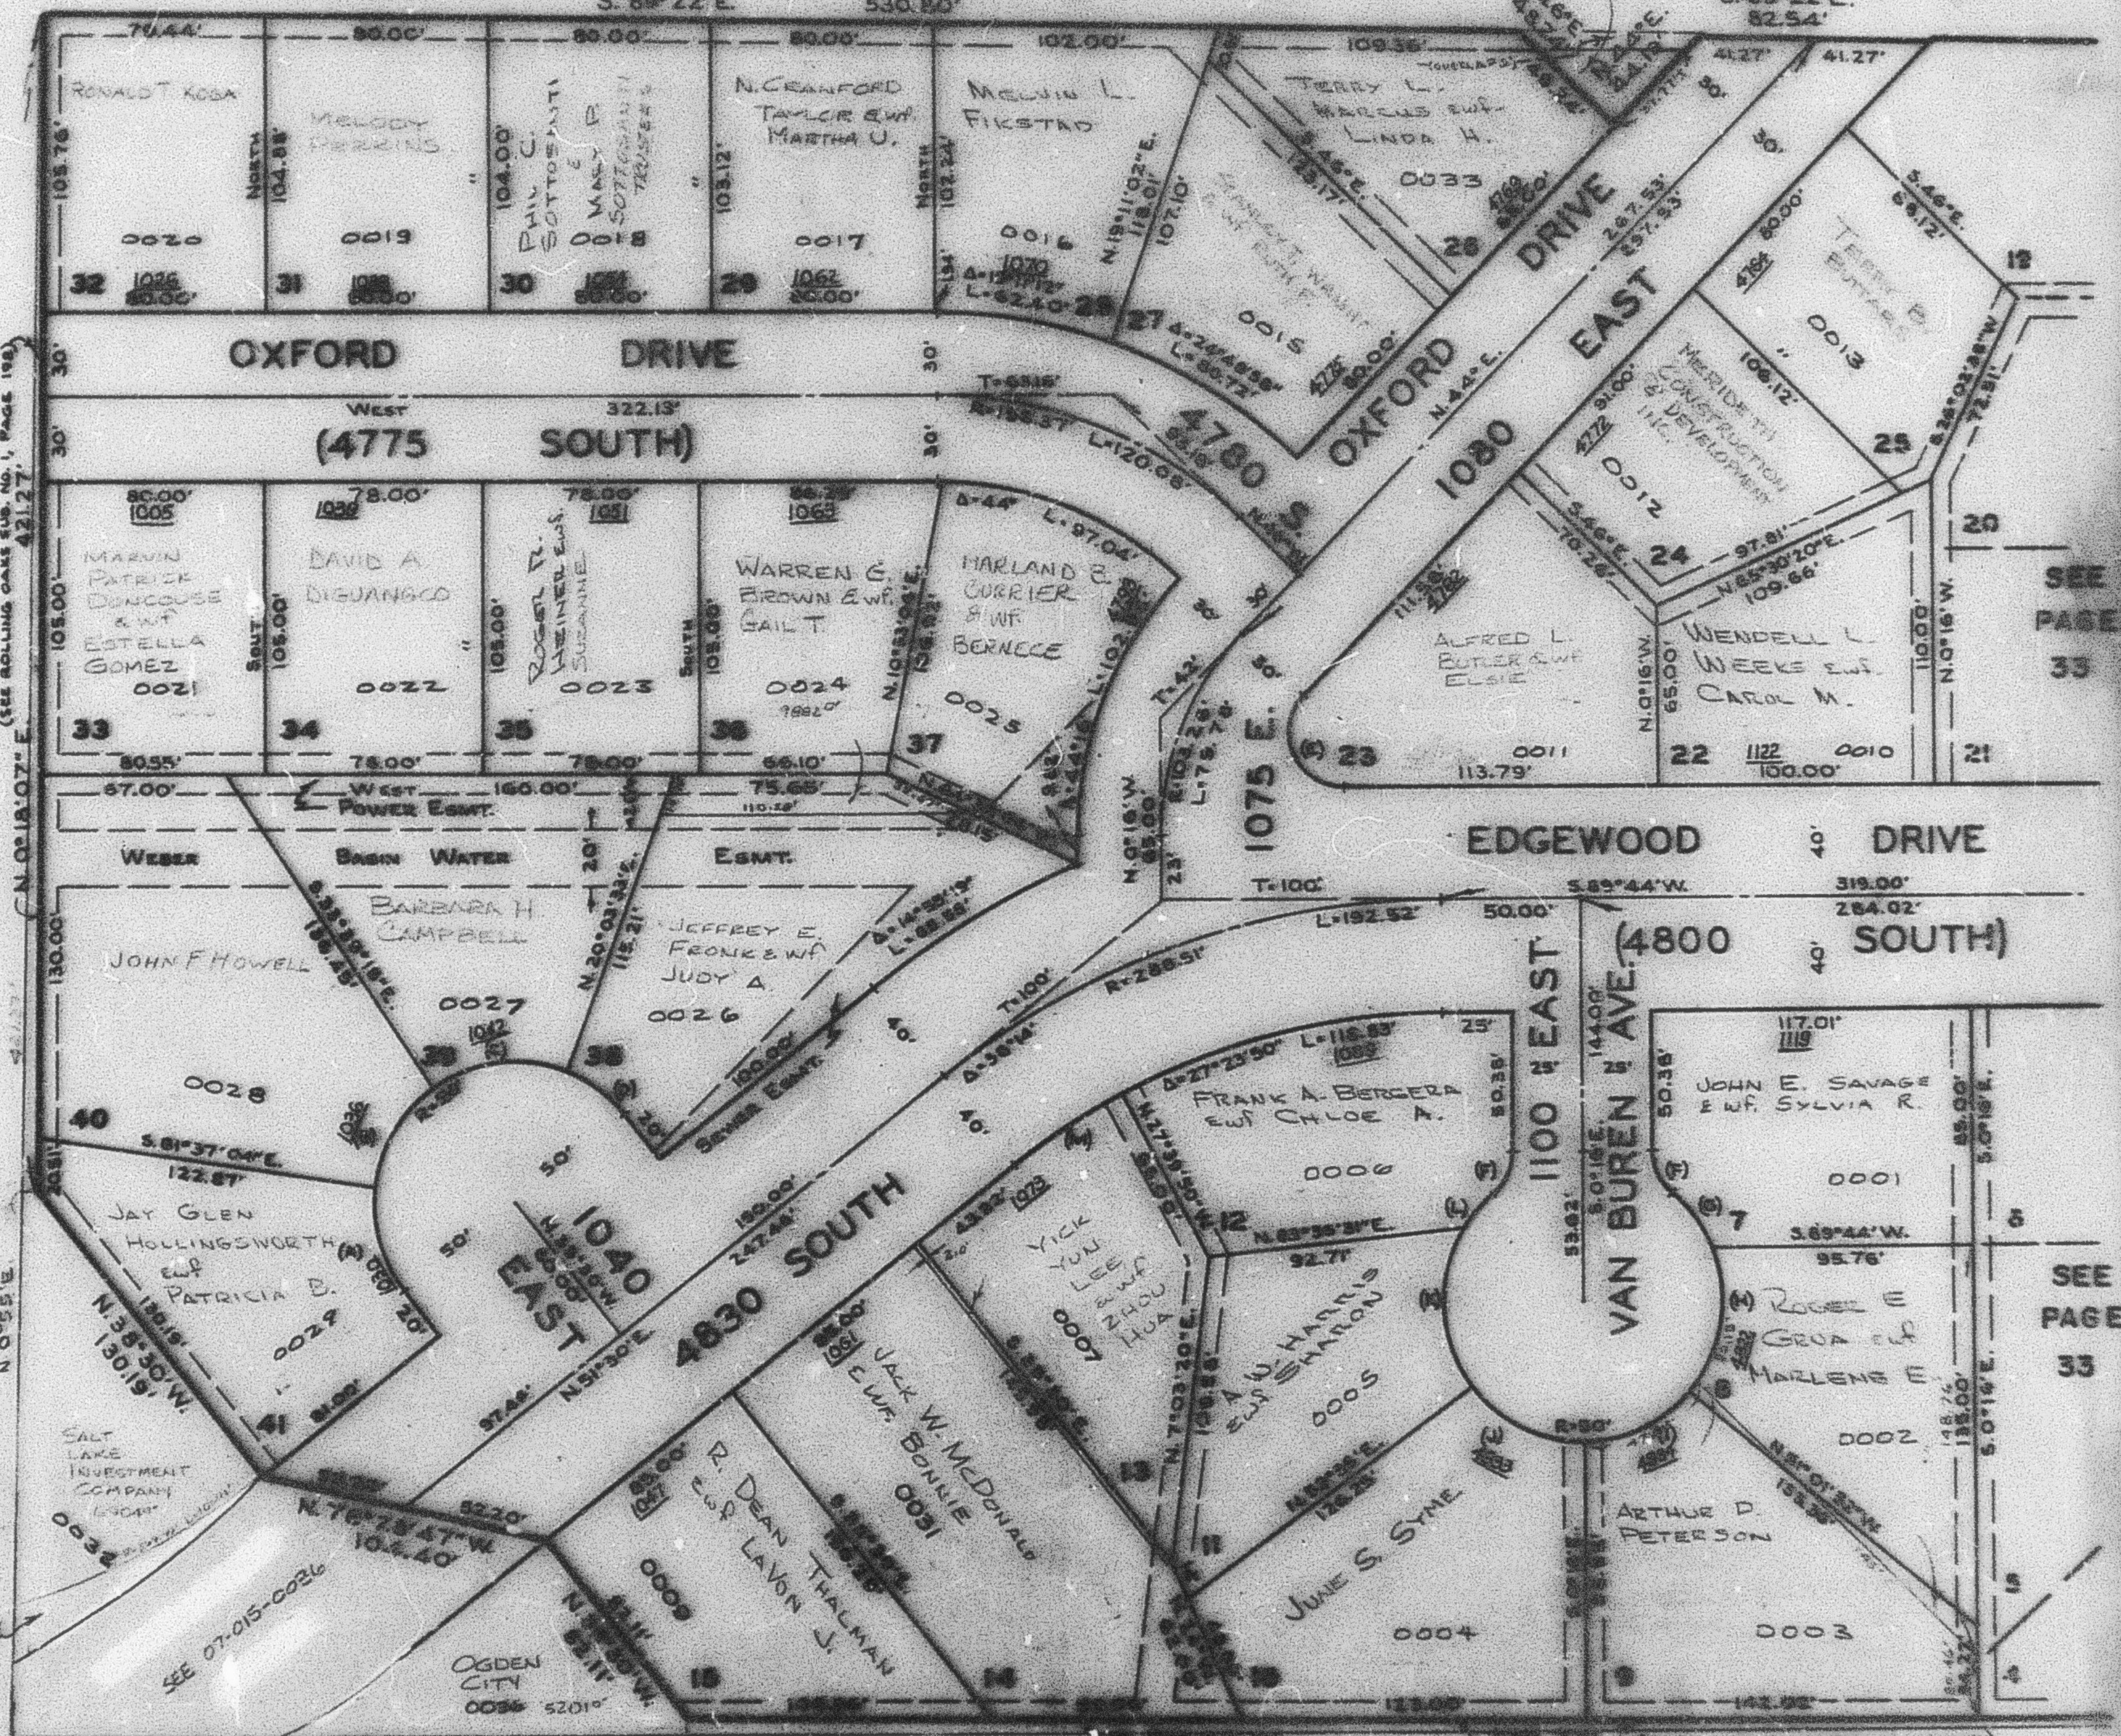

NOTE: All Easements (indicated by dashed lines) are 10 feet wide unless otherwise indicated.

NOTE: For Complete Easement Data see Chapter in Book 15 of Plate, Page 56.

(A) R=50'
S=45°52'50"
L=40.91'

(B) R=50'
S=47°57'40"
L=41.00'













