

OXFORD PLACE SUBDIVISION

TAXING UNIT 25

LOTS 7-15 & 22-41

PREFIX 06-034

OGDEN CITY

SCALE 1"=50'


SEE PAGE 32-1

SEE PAGE
32-1

SEE PAGE
33

SEE BOOK
7
PAGE 15-1

SEE PAGE
33

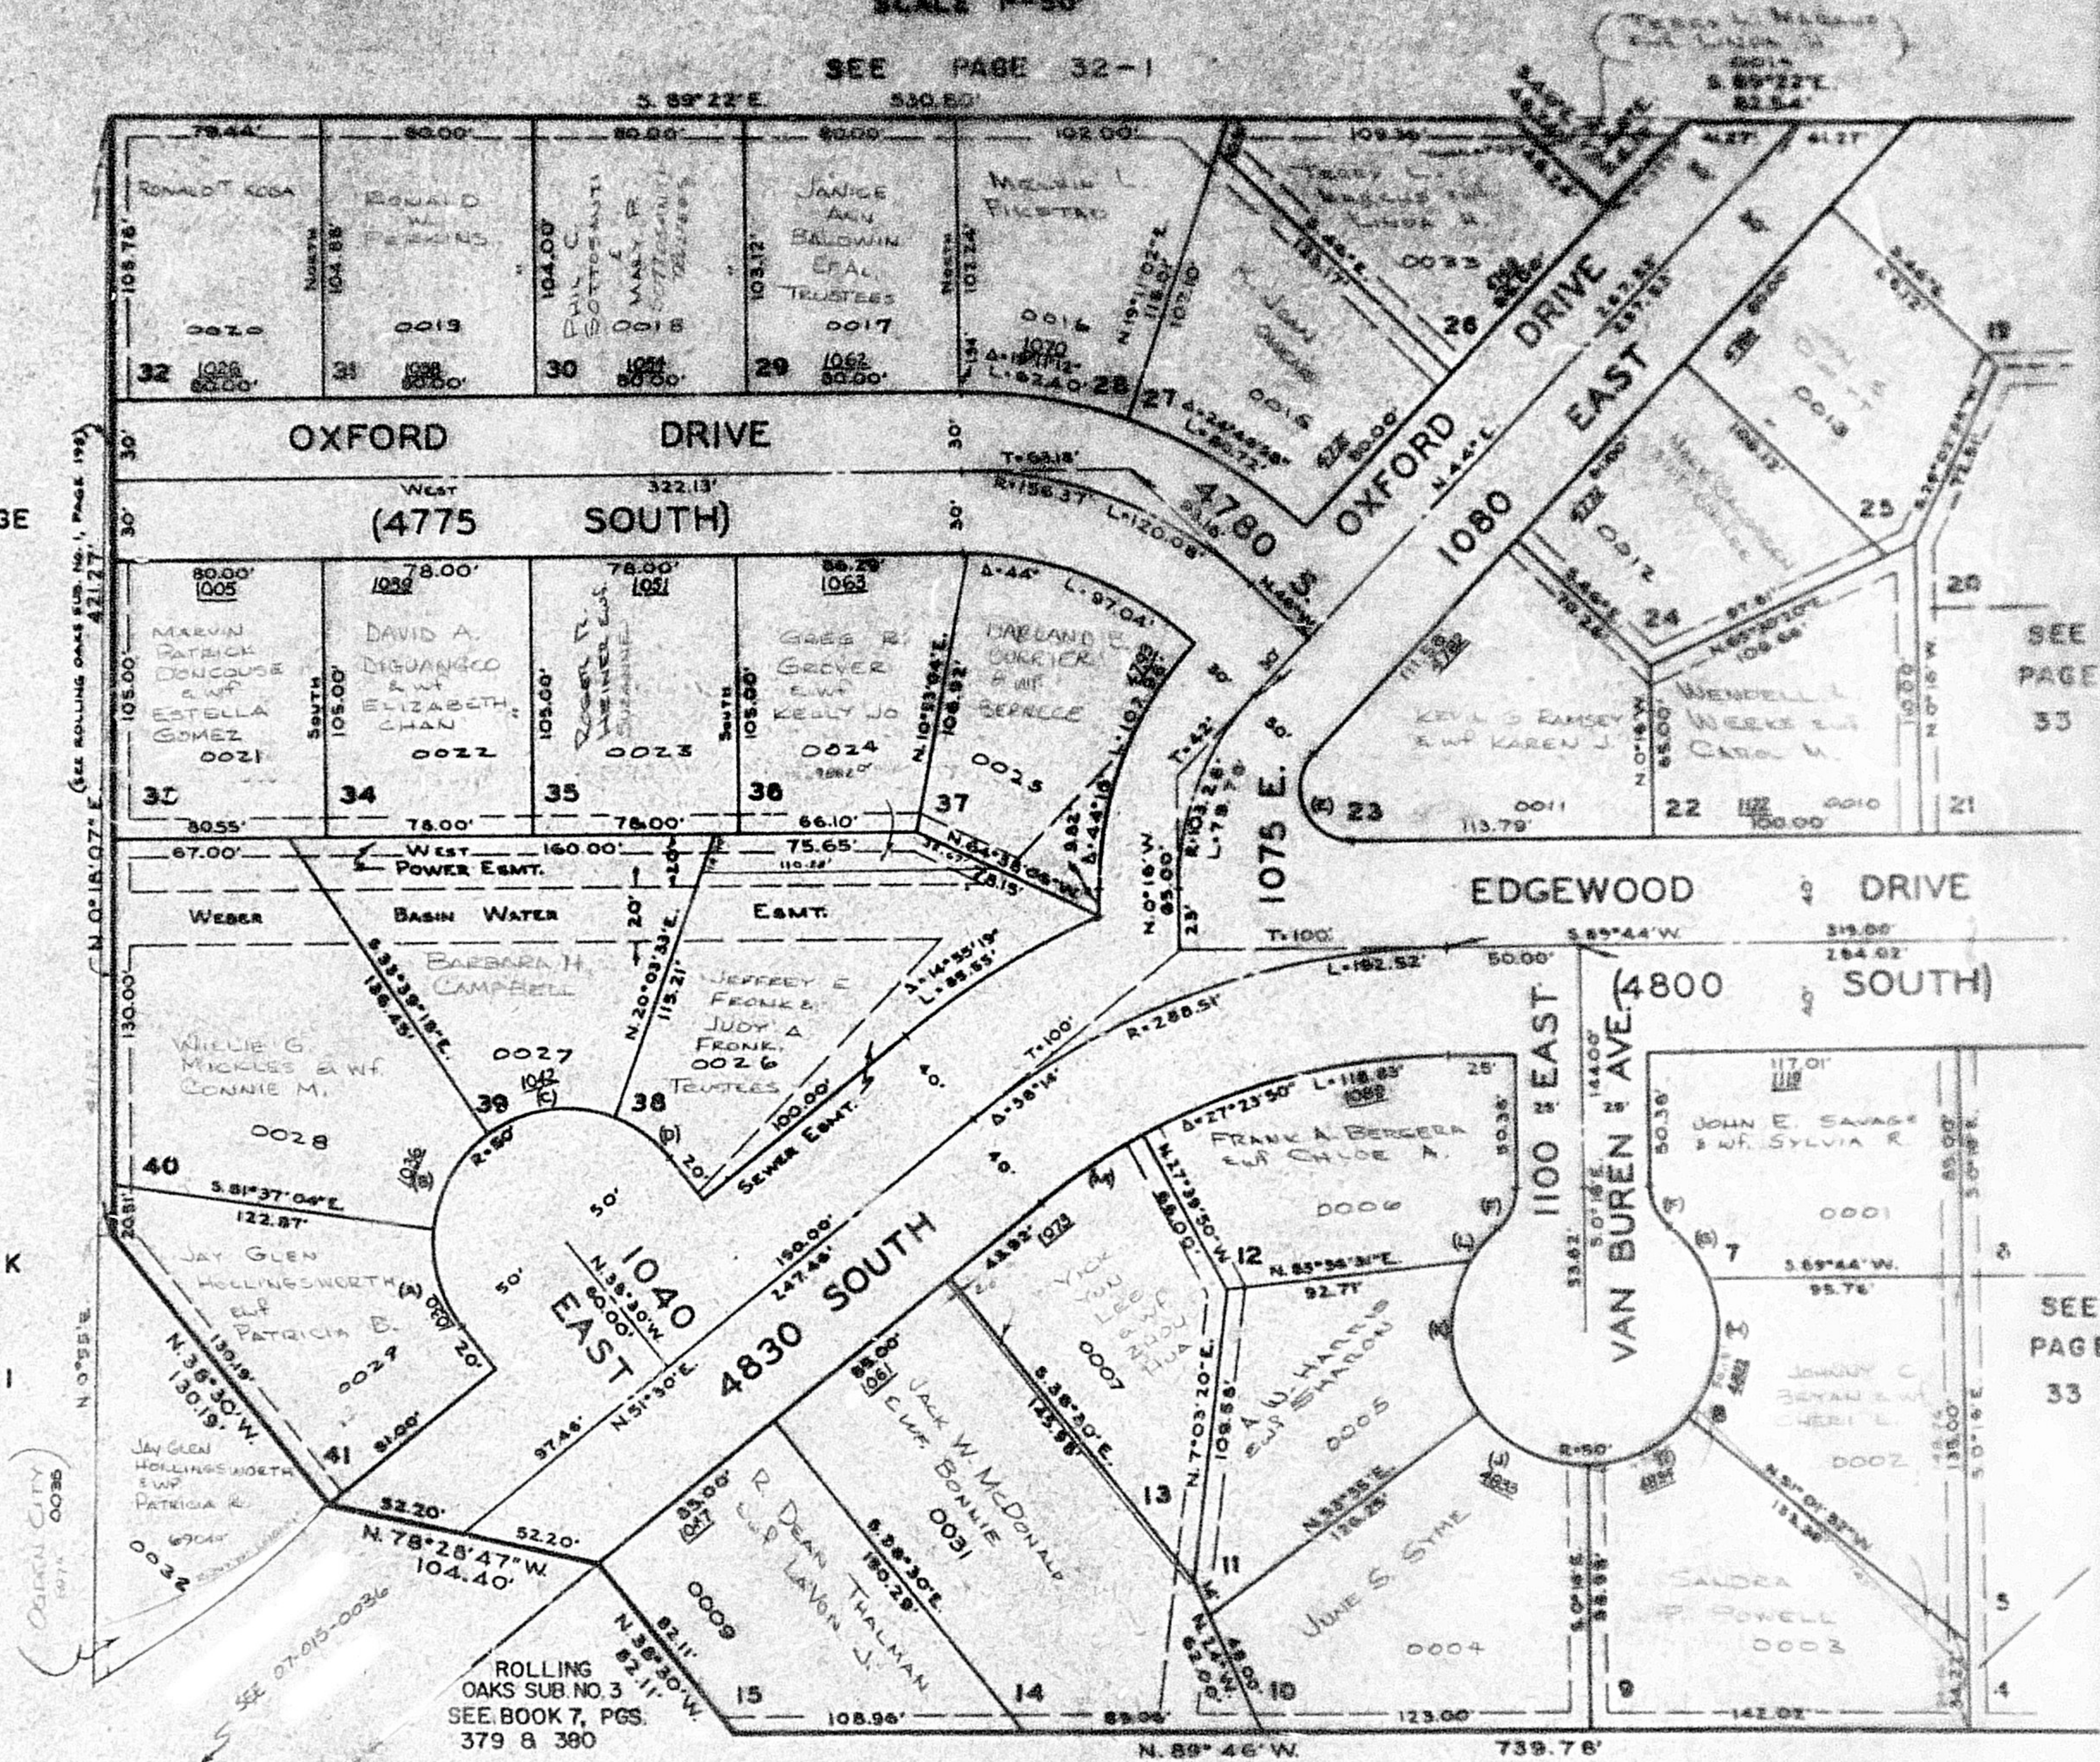

NOTE: ALL EASEMENTS (INDICATED BY DASHED LINES) ARE 7.0 FEET WIDE UNLESS OTHERWISE INDICATED.

NOTE: FOR COMPLETE ENGINEERING DATA SEE ORIGINAL IN BOOK 15 OF PLATE, PAGE 56.

- | | | | | |
|--------------------------------------|---|--------------------------------------|--------------------------------------|--|
| (A) R=50'
Δ=45°52'58"
L=40.91' | (D) R=50'
Δ=31°26'27"
L=27.44' | (G) R=50'
Δ=27°39'40"
L=24.14' | (J) R=50'
Δ=53°51'
L=16.99' | (M) R=248.51'
Δ=10°50'10"
L=47.00' |
| (B) R=50'
Δ=47°57'46"
L=41.88' | (E) R=20.11'
Δ=134°16'
L=47.13' | (H) R=50'
Δ=61°34'29"
L=53.73' | (K) R=50'
Δ=69°25'
L=60.58' | |
| (C) R=50'
Δ=53°42'51"
L=46.87' | (F) R=20.00'
Δ=49°58'41"
L=17.45' | (I) R=50'
Δ=50°45'32"
L=44.30' | (L) R=50'
Δ=16°43'41"
L=14.60' | |