

OXFORD PLACE SUBDIVISION

TAXING UNIT 25

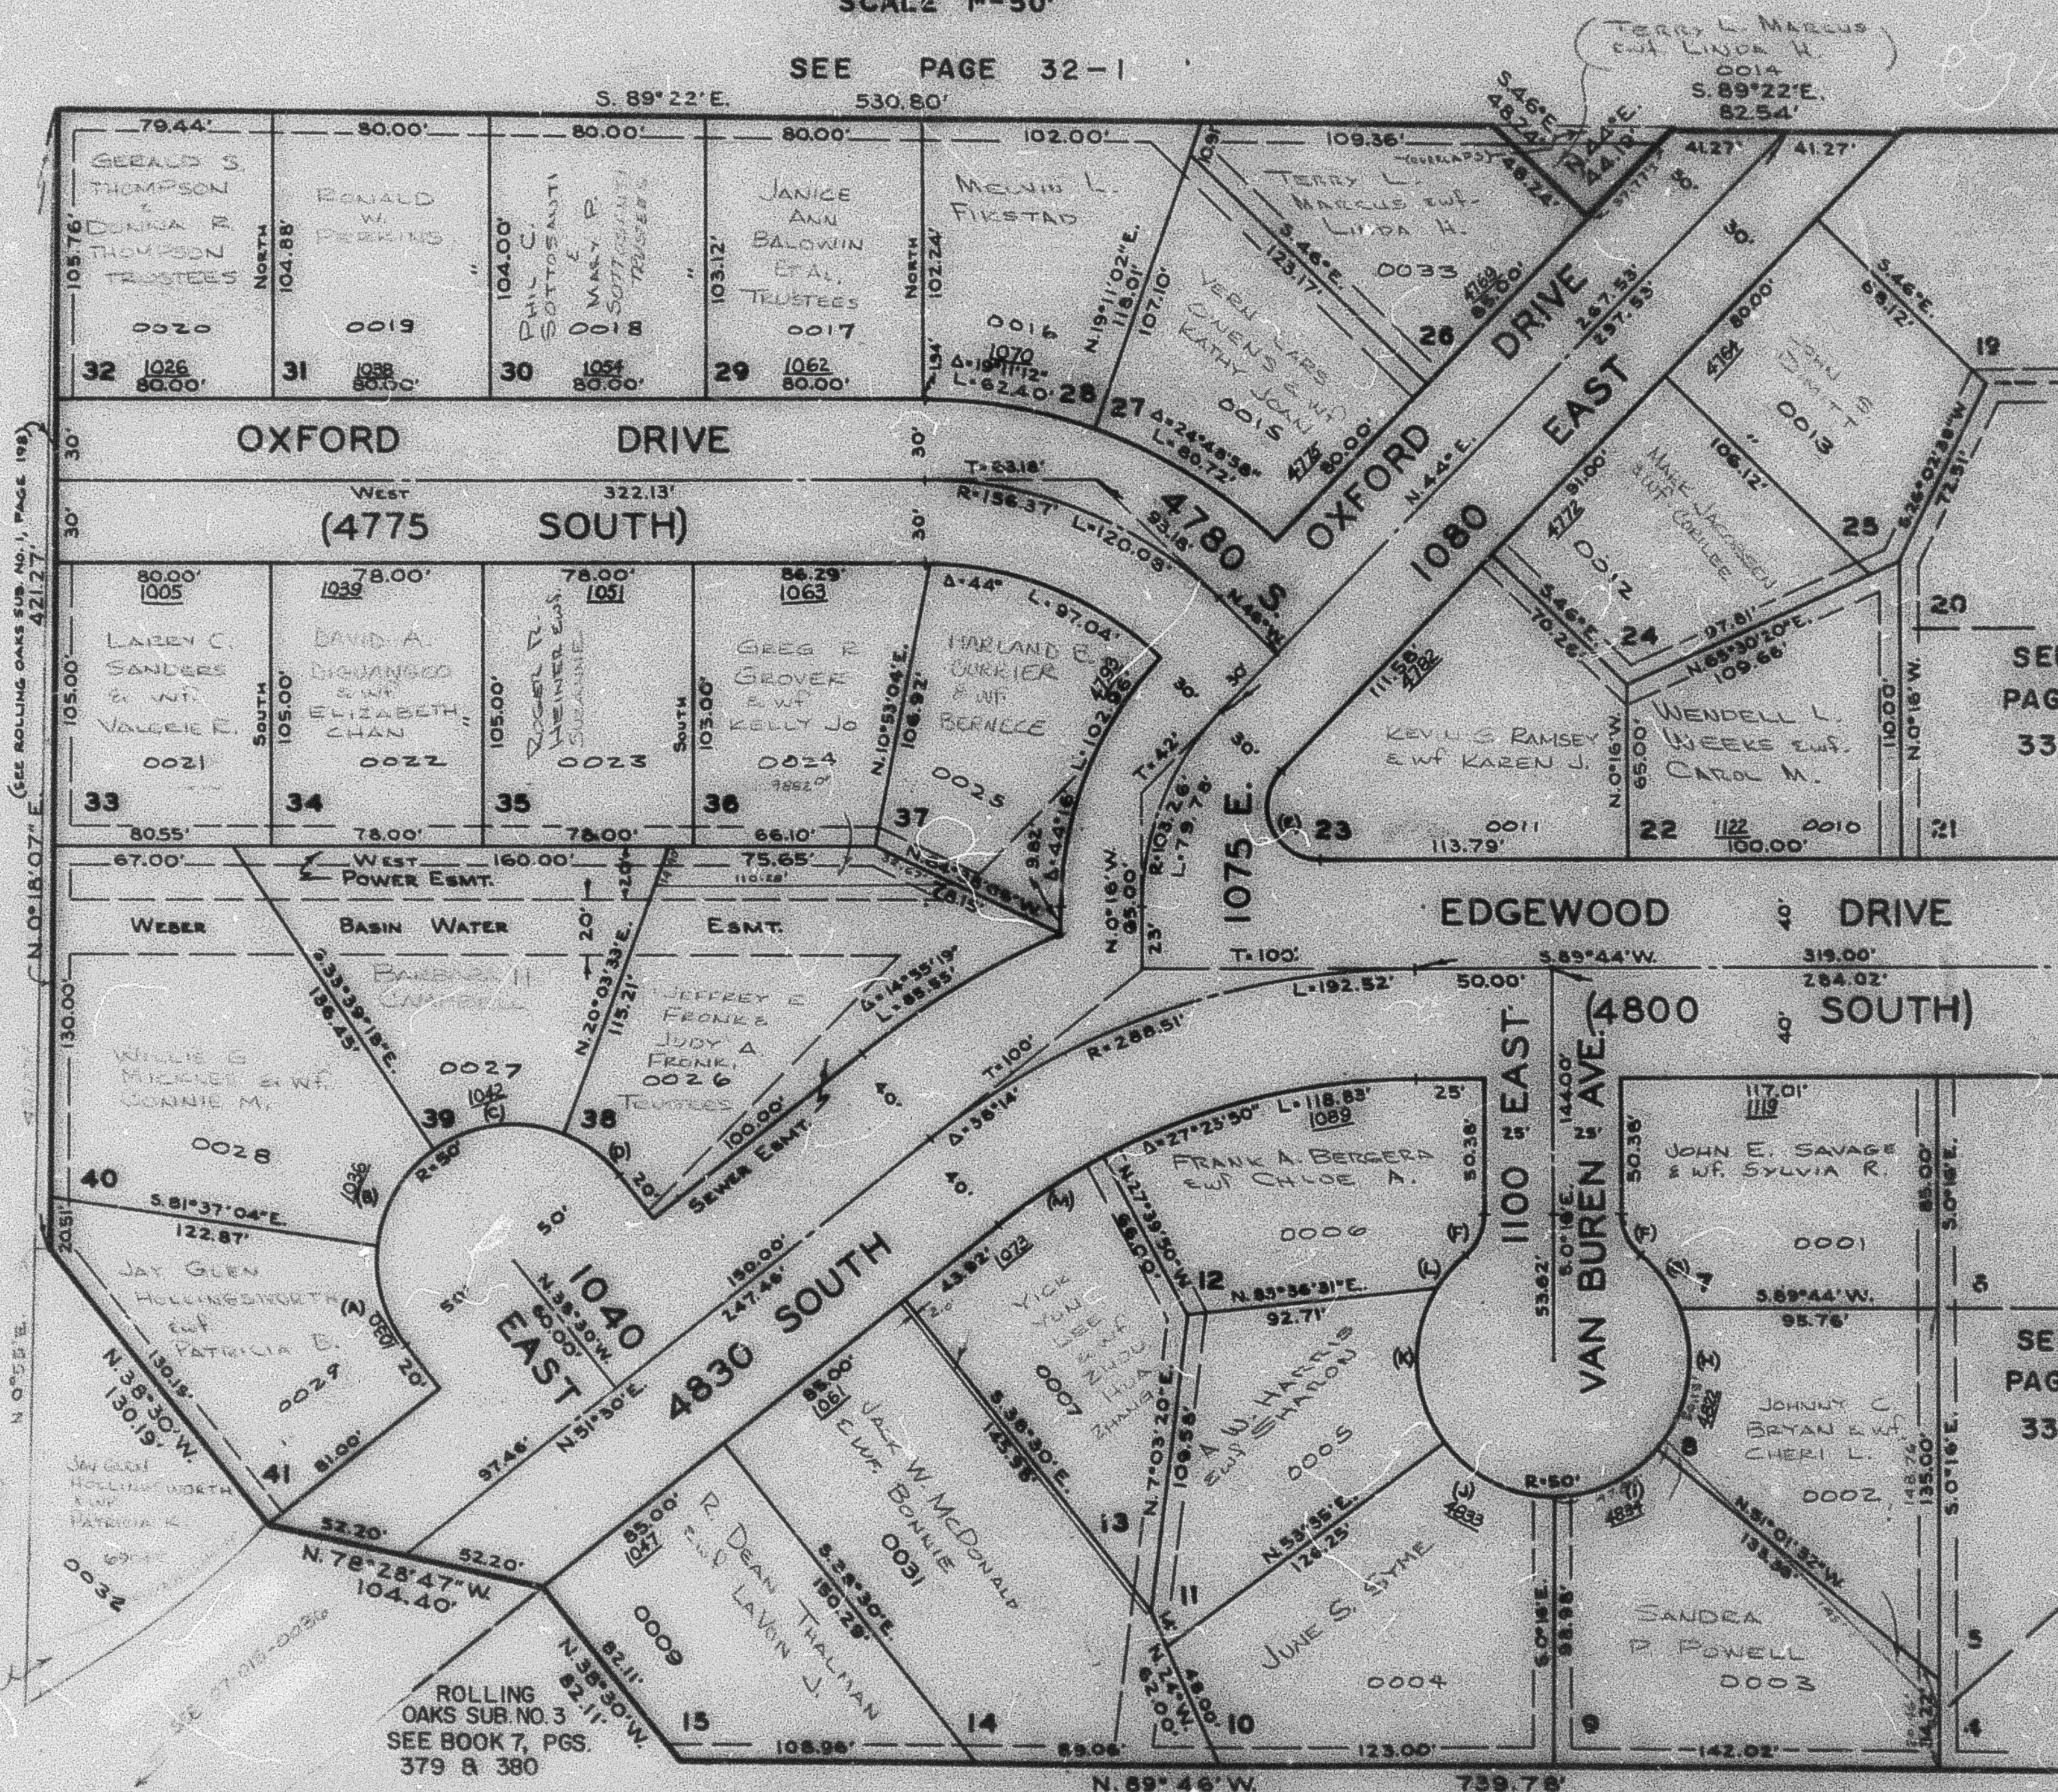
LOTS 7-15 & 22-41

PREFIX: 06-034

OGDEN CITY

SCALE 1"=50'

SEE PAGE 32-1

SEE PAGE
32-1SEE
PAGE
33SEE BOOK
7
PAGE 15-1SEE
PAGE
33

NOTE: ALL EASEMENTS (INDICATED BY DASHED LINES) ARE 7.0 FEET WIDE UNLESS OTHERWISE INDICATED.

NOTE: FOR COMPLETE ENGINEERING DATA SEE ORIGINAL IN BOOK 15 OF PLATS, PAGE 56.

(A) R=50'
Δ=46°52'56"
L=40.91'

(B) R=50'
Δ=47°57'46"
L=41.86'

(C) R=50'
Δ=53°42'51"
L=46.87'

(D) R=50'
Δ=31°26'27"
L=27.44'

(E) R=20.11'
Δ=134°18'
L=47.13'

(F) R=20.00'
Δ=49°59'41"
L=17.45'

(G) R=50'
Δ=27°39'40"
L=24.14'

(H) R=50'
Δ=81°34'29"
L=53.73'

(I) R=50'
Δ=50°45'32"
L=44.30'

(J) R=50'
Δ=53°51'
L=46.88'

(K) R=50'
Δ=68°25'
L=60.58'

(L) R=50'
Δ=4°43'41"
L=14.60'

(M) R=248.81'
Δ=10°50'10"
L=47.00'