

PART SE 1/4 OF SEC. 9 & PART NE 1/4 OF SEC. 16, T.5N., R.1W., S.L.B. & M.
OXFORD PLACE SUBDIVISION


LOTS 7-15 & 22-41

TAXING UNIT: 25

IN OGDEN CITY

SCALE: 1"=50'

SEE PAGE 32

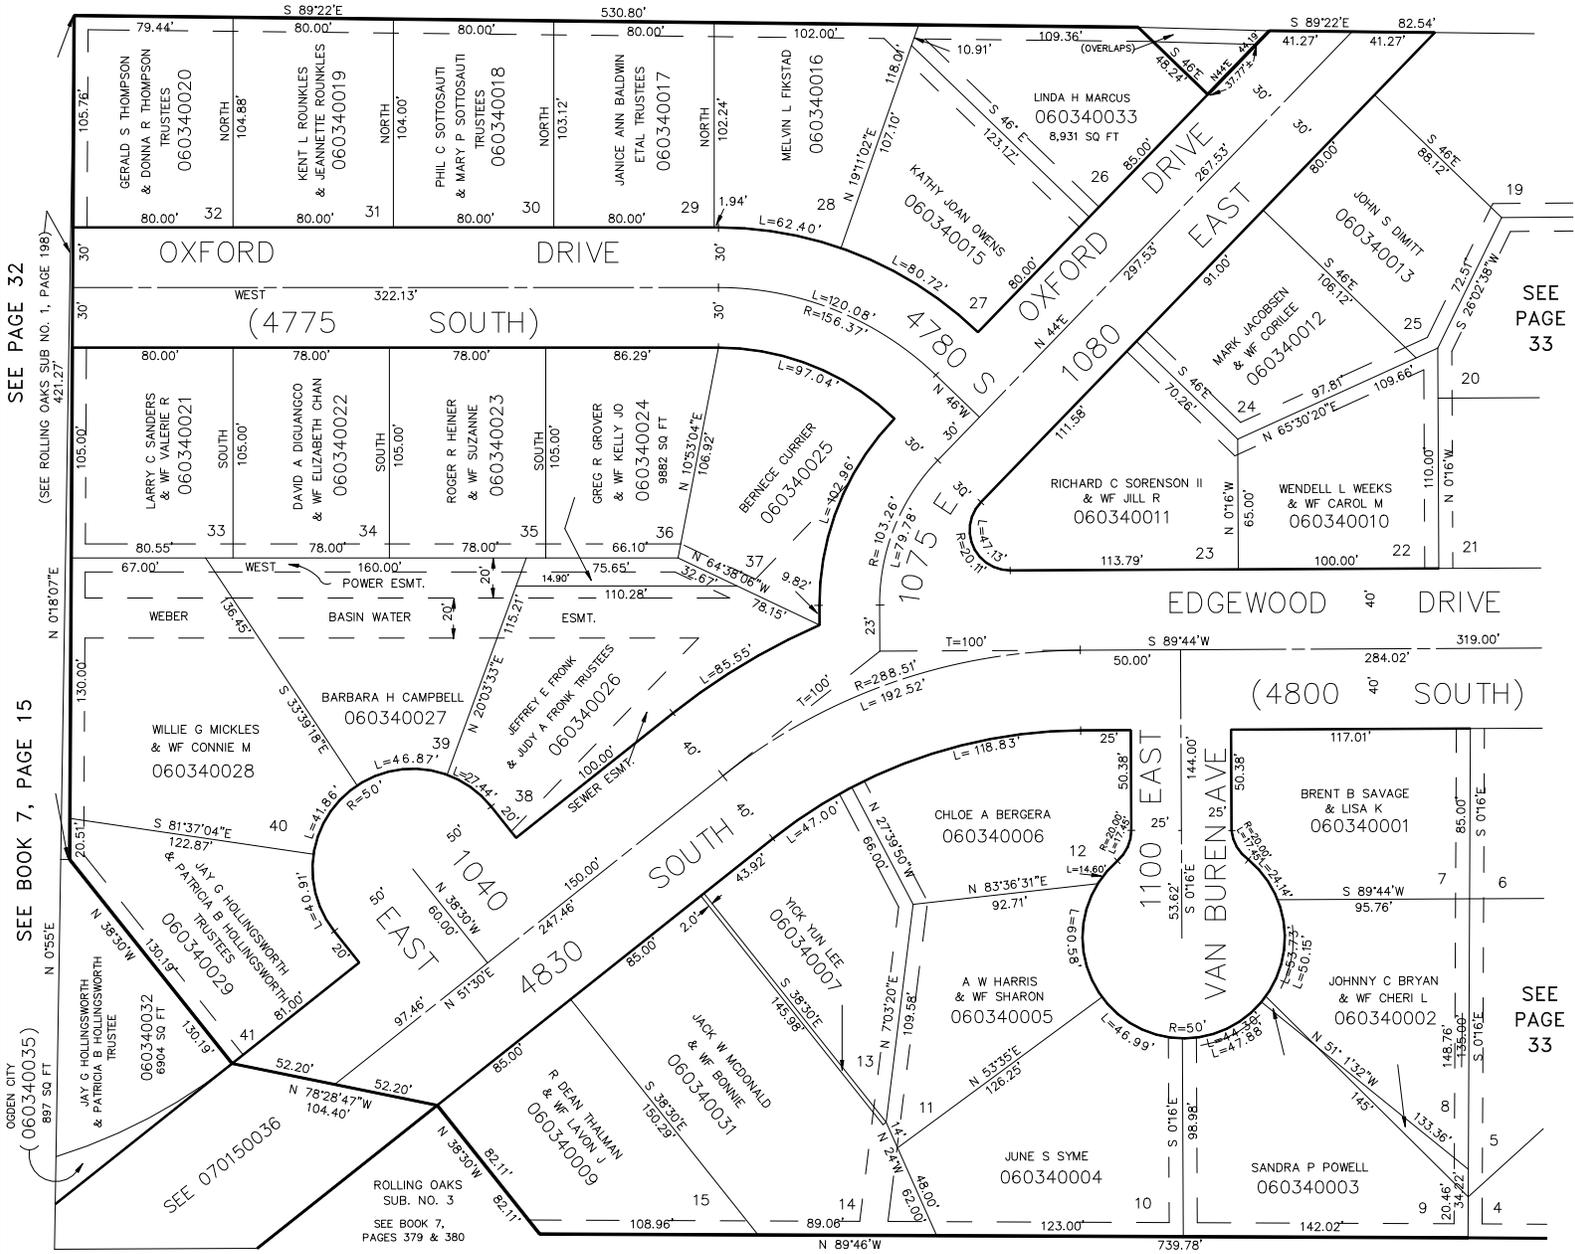

SEE PAGE 32

SEE BOOK 7, PAGE 15

SEE 070150036

SEE PAGE 33

SEE PAGE 33

NOTE: ALL EASEMENTS (INDICATED BY DASHED LINES) ARE 7.0 FEET WIDE UNLESS OTHERWISE INDICATED.

FOR COMPLETE ENG. DATA SEE ORIGINAL DEDICATION PLAT IN BOOK 15, PAGE 56 OF RECORDS.

SEE BOOK 7, PAGE 15