


PART SE 1/4 OF SEC. 9 & PART NE 1/4 OF SEC. 16, T.5N., R.1W., S.L.B. & M.  
**OXFORD PLACE SUBDIVISION**

TAXING UNIT: 25

IN OGDEN CITY  
 SCALE: 1"=50'

SEE PAGE 32

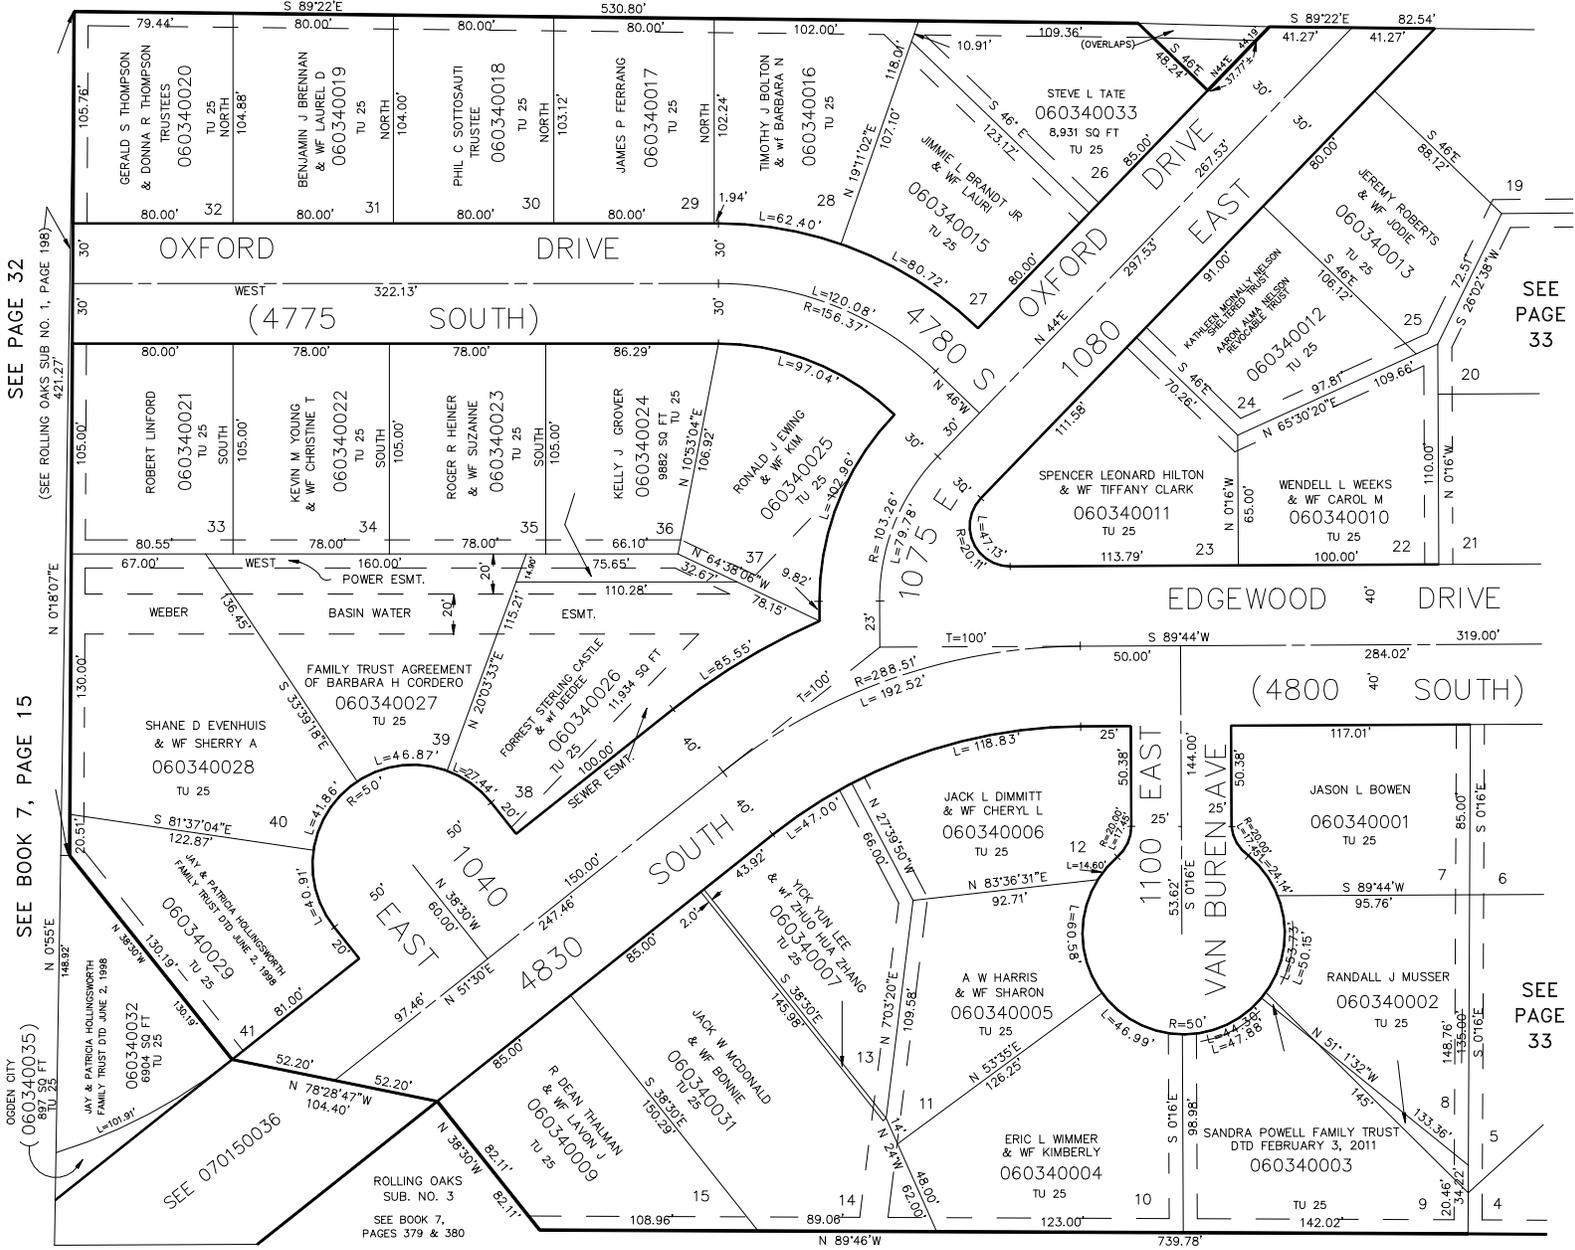

SEE PAGE 32  
 (SEE ROLLING OAKS SUB NO. 1, PAGE 198)  
 421.27'

SEE BOOK 7, PAGE 15  
 N 0°55'E  
 148.92'

SEE PAGE 33

SEE PAGE 33

NOTE: ALL EASEMENTS (INDICATED BY DASHED LINES) ARE 7.0 FEET WIDE UNLESS OTHERWISE INDICATED.

FOR COMPLETE ENG. DATA SEE ORIGINAL DEDICATION PLAT IN BOOK 15, PAGE 56 OF RECORDS.