


PART SE 1/4 OF SEC. 9 & PART NE 1/4 OF SEC. 16, T.5N., R.1W., S.L.B. & M.
OXFORD PLACE SUBDIVISION

LOTS 7-15 & 22-41

TAXING UNIT: 25

IN OGDEN CITY
 SCALE: 1"=50'

SEE PAGE 32

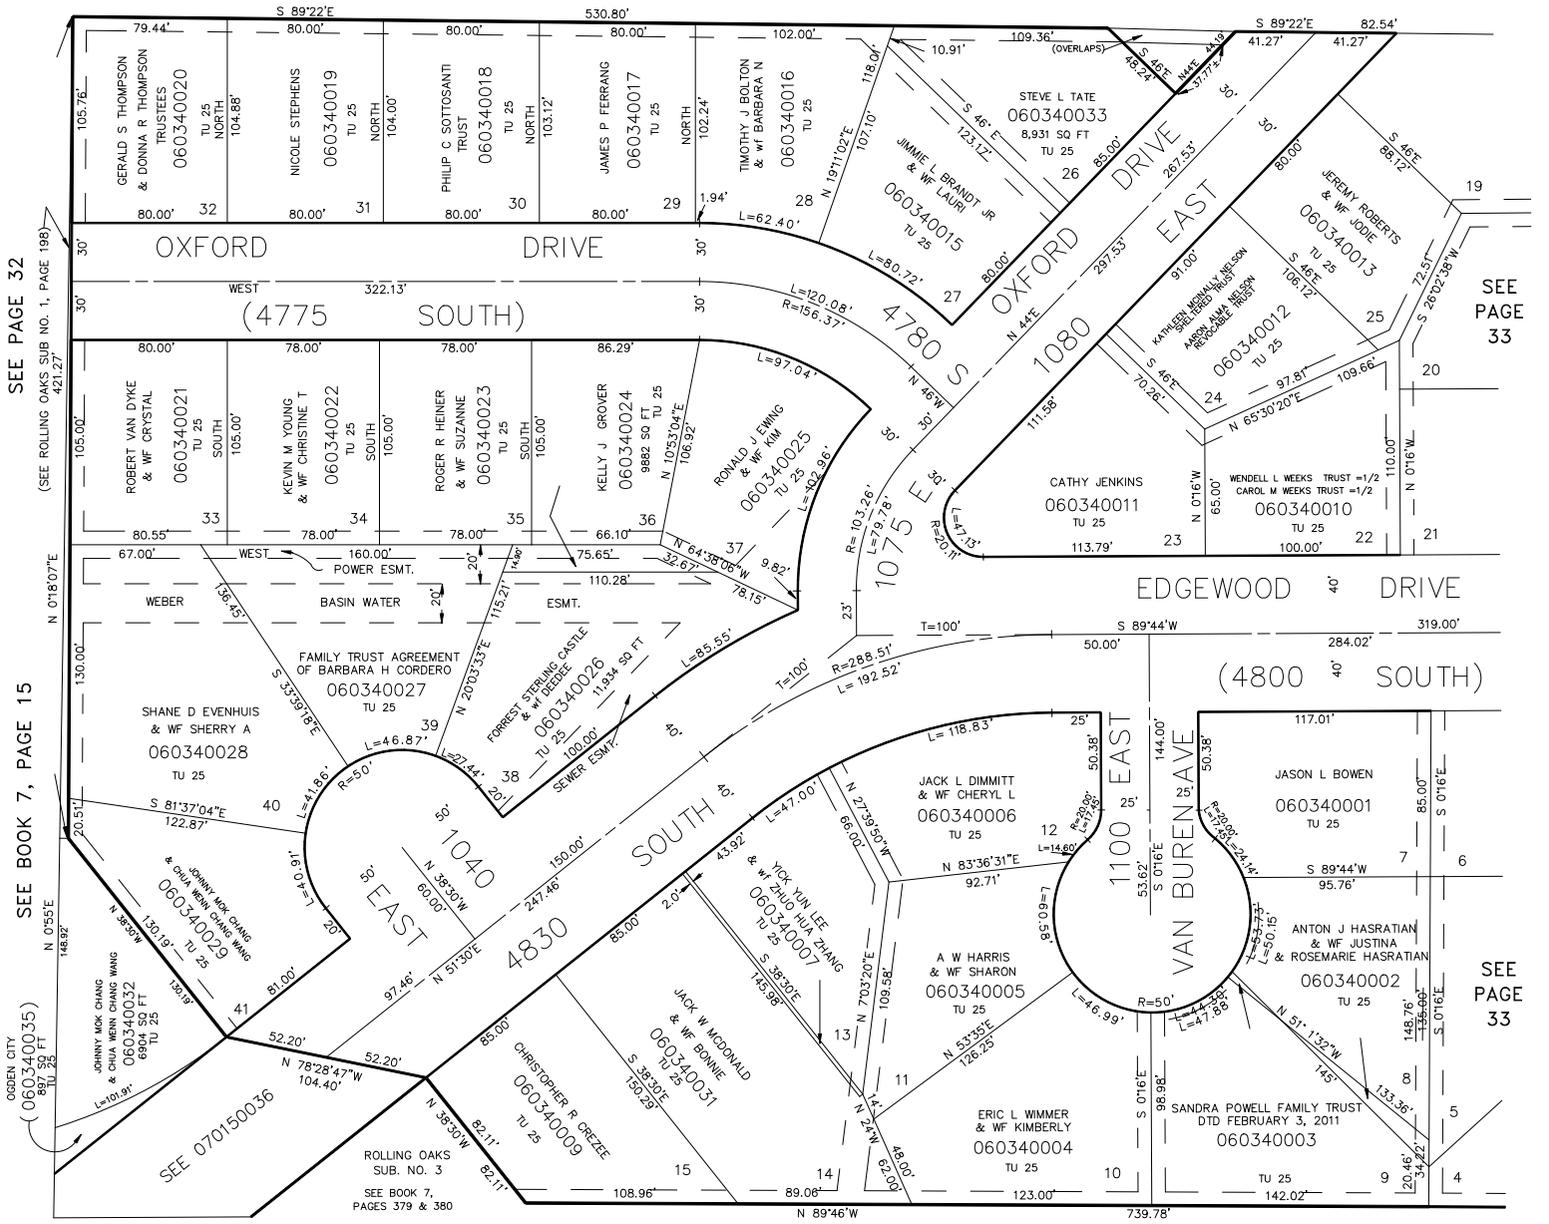

SEE PAGE 32

SEE PAGE 33

SEE BOOK 7, PAGE 15

SEE PAGE 33

SEE 070150036

NOTE: ALL EASEMENTS (INDICATED BY DASHED LINES) ARE 7.0 FEET WIDE UNLESS OTHERWISE INDICATED.

FOR COMPLETE ENG. DATA SEE ORIGINAL DEDICATION PLAT IN BOOK 15, PAGE 56 OF RECORDS.