

PART OF N.E. 1/4 OF N.W. 1/4 OF SEC. 9, T.5N., R.1W., S.L.B. & M.

SOUTH OGDEN PLAT 'A'

PART OF BLOCKS 13 & 14

IN SOUTH OGDEN CITY

PREFIX: 06-035

SCALE 1" = 50'

TAXING UNIT: 27


35

LIBERTY AVENUE

LIBERTY AVENUE


SEE
GOODSELL
ADDITION
PAGE 51

PLATTING OF LOTS
1-26 & WEST 1/2
OF ALLEY IN BLK
14 VACATED
2/11/48 (286-70)

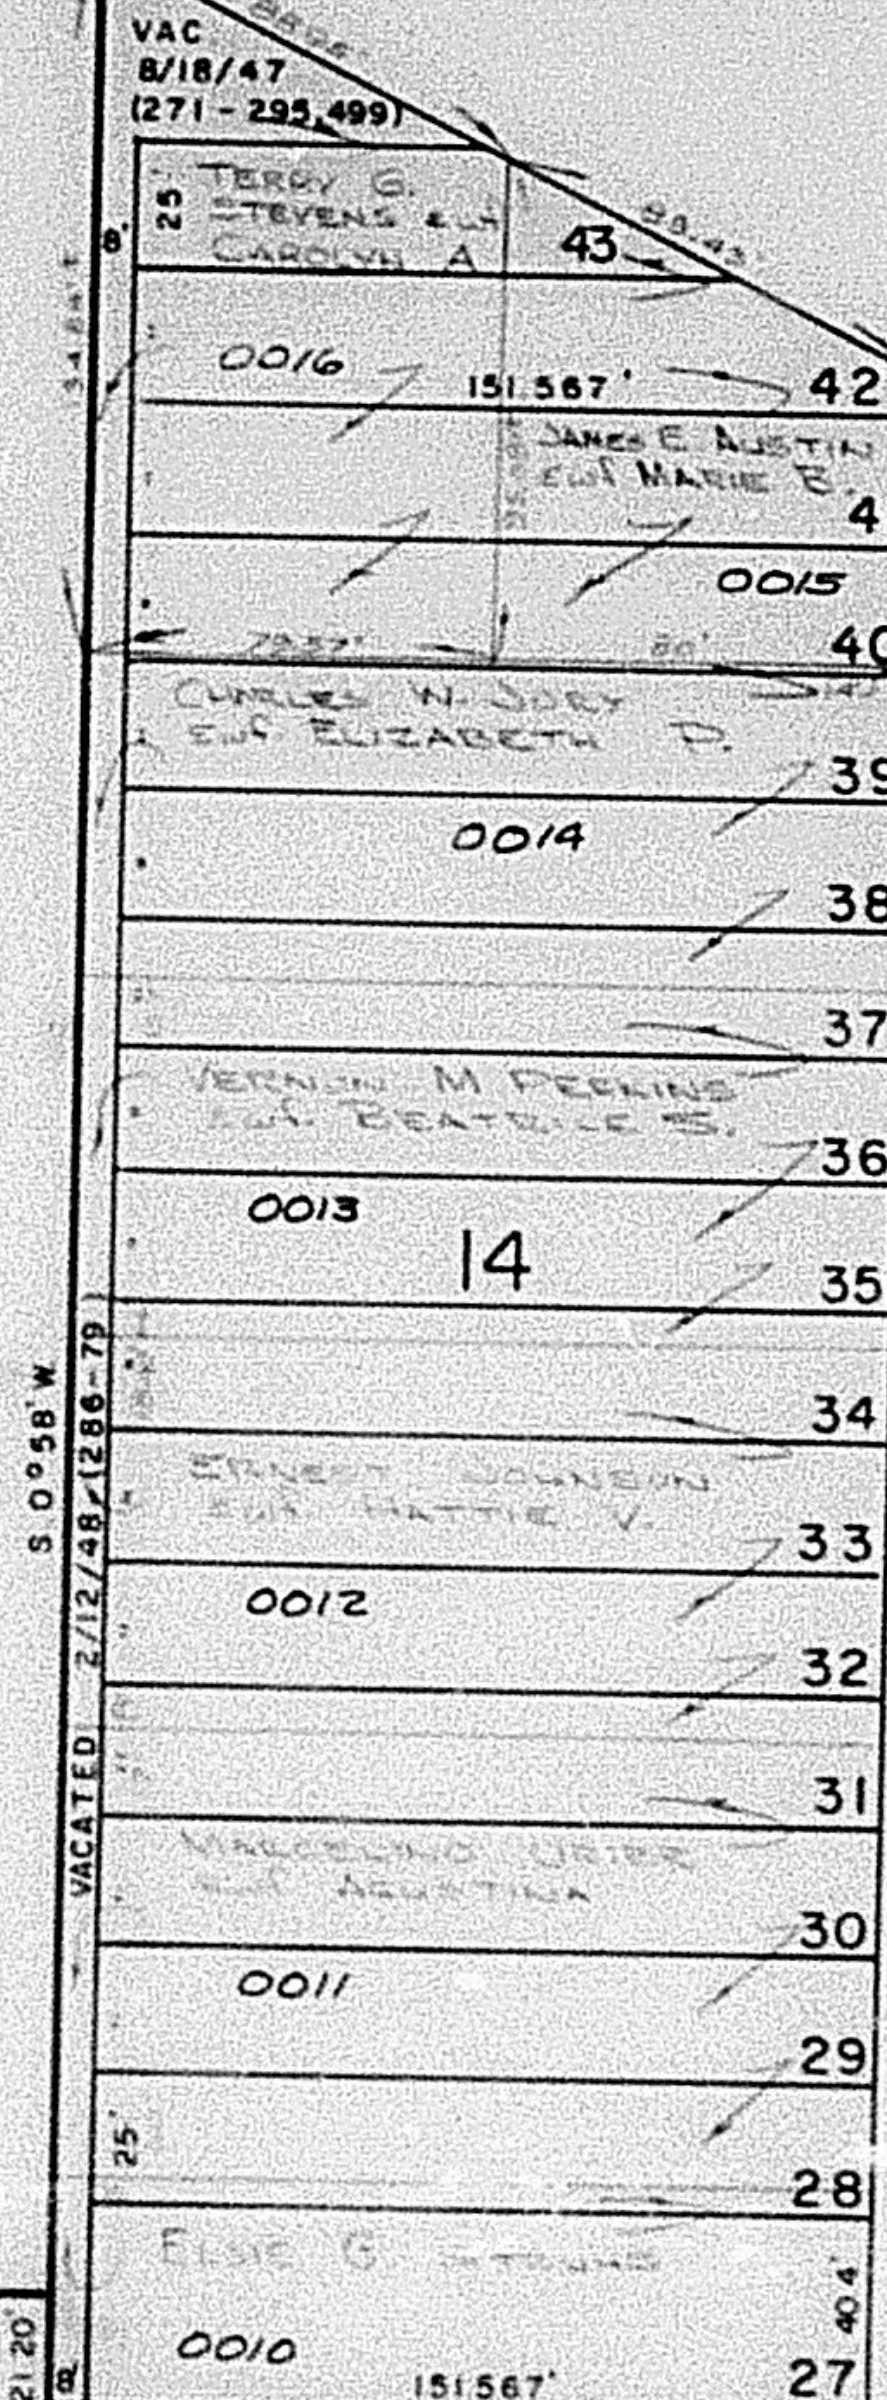

MONROE AVENUE

COUNTRY HILLS DRIVE
SEE OAK RIDGE ACRES
BOOK 5 PAGES
83-90

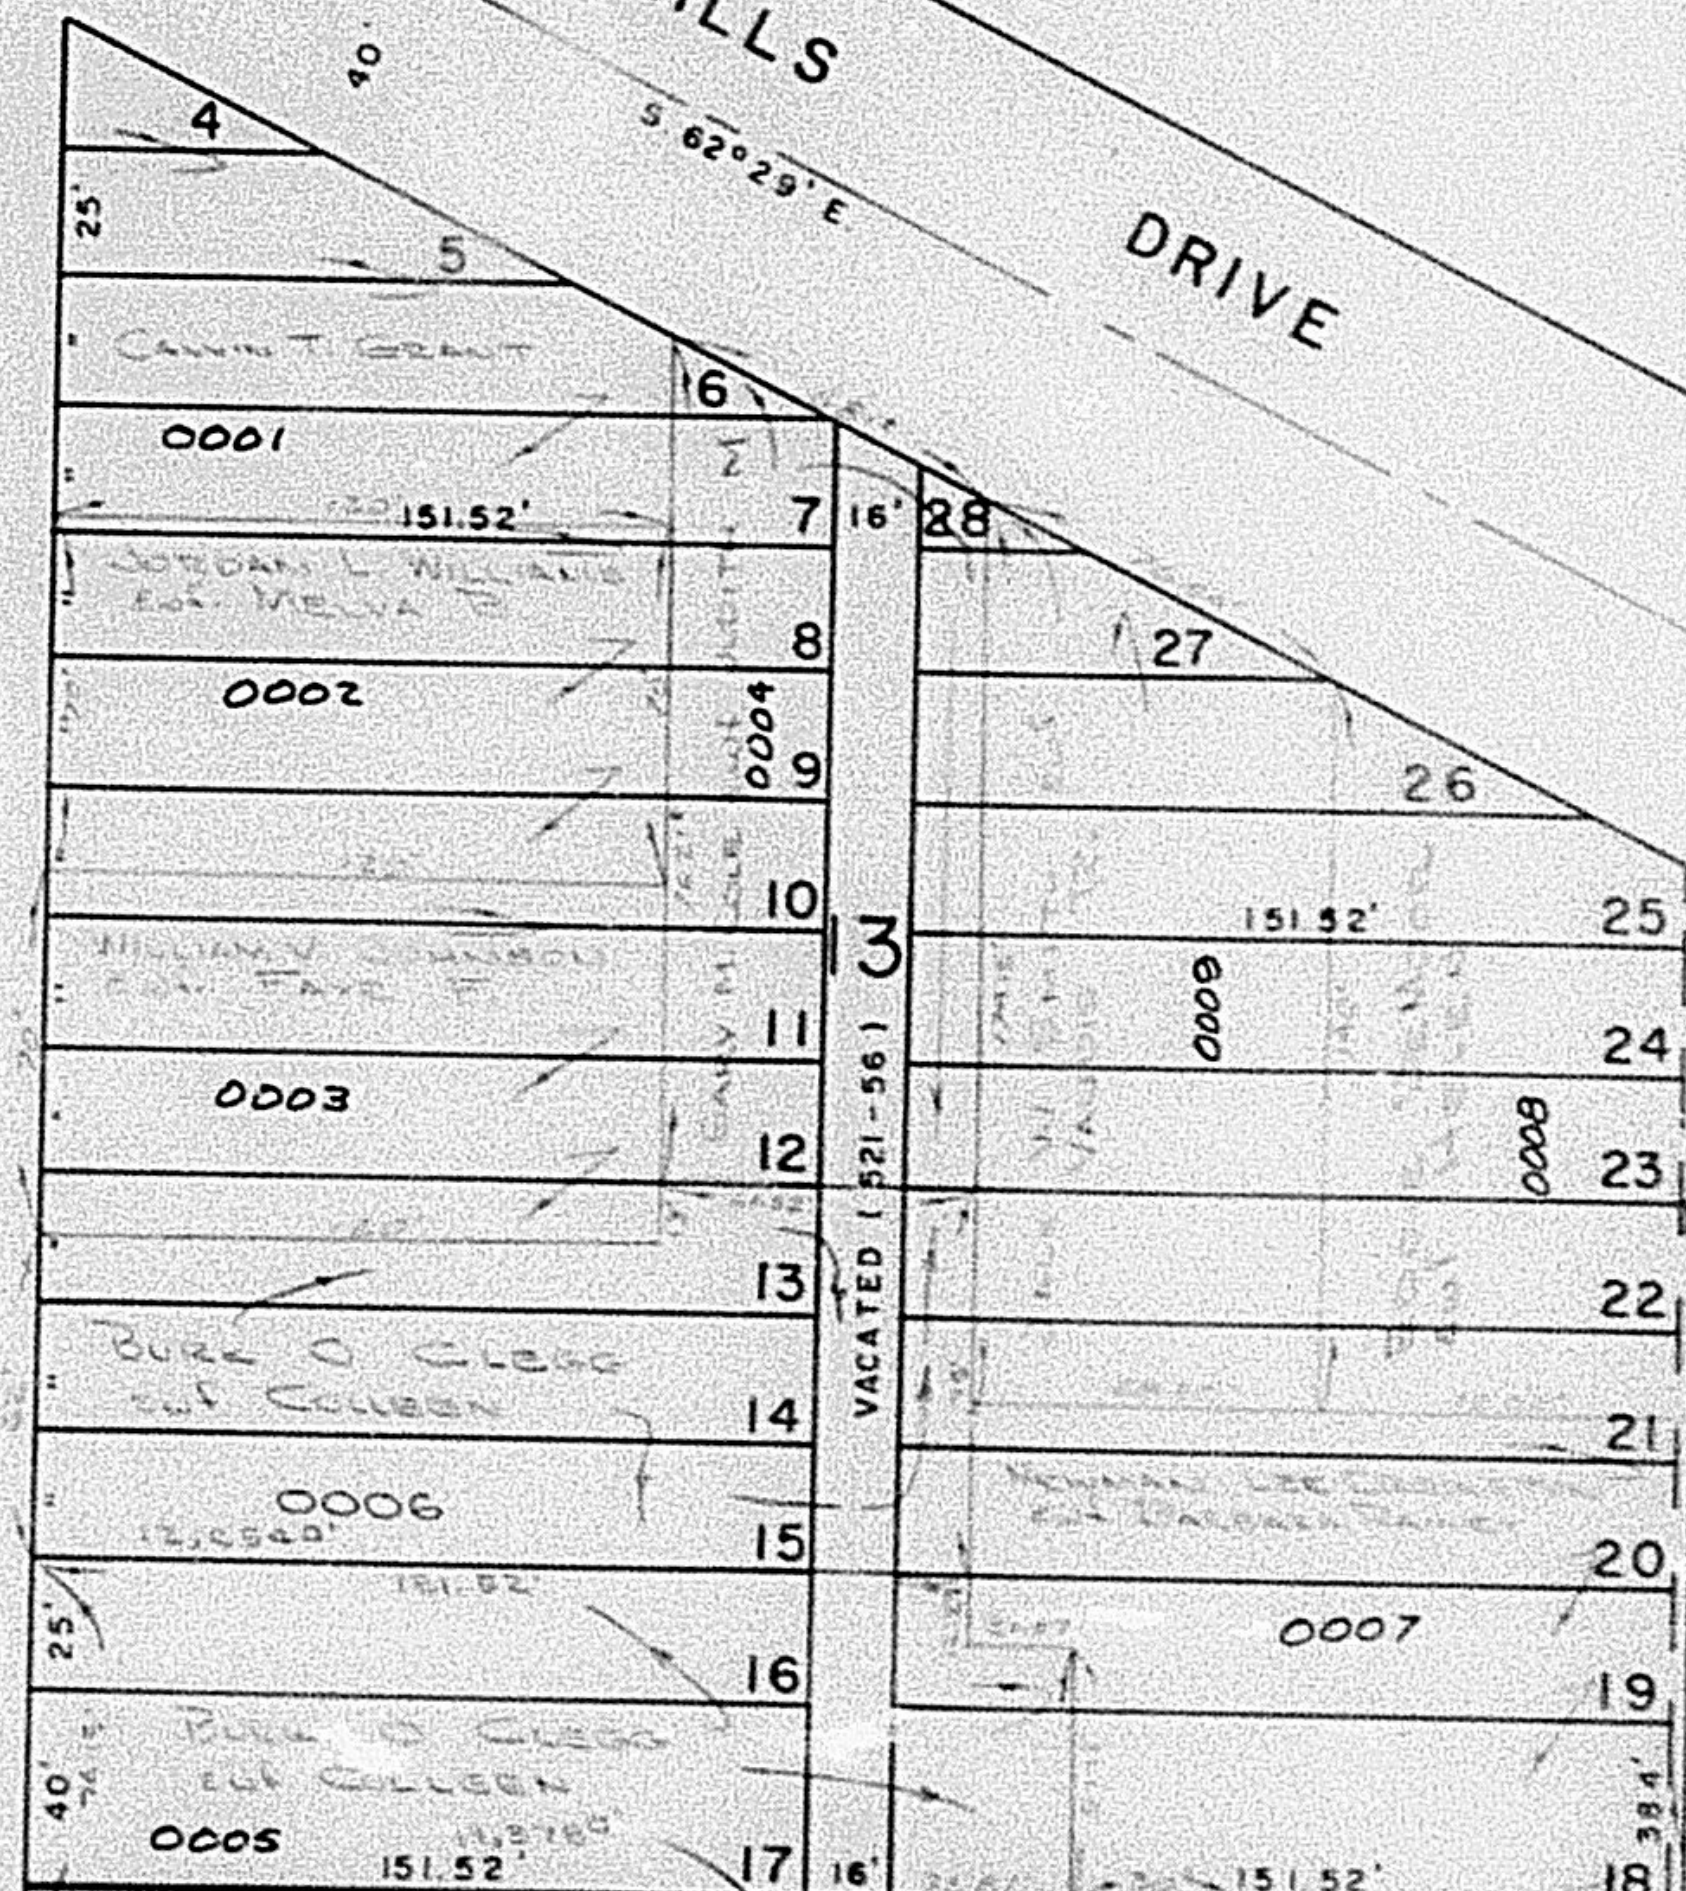

CLEGG
ADDITION

GRAMERCY AVENUE

SEE
PAGE
80

SEE PAGE 32