

PART OF THE NE 1/4 OF NW 1/4 OF SEC. 9, T.5N., R.1W., S.L.B. & M.

# SOUTH OGDEN PLAT 'A'

PART OF BLOCKS 13 & 14

IN SOUTH OGDEN CITY

SCALE 1" = 50'

TAXING UNIT: 27

SEE OAK RIDGE ACRES  
BOOK 5 PAGES 83-90


SEE  
GOODSELL  
ADDITION  
PAGE 51

PLATTING OF LOTS  
1-26 & WEST 1/2  
OF ALLEY IN BLK.  
14 VACATED  
2-11-48 (286-70)

SEE  
GOODSELL  
ANNEX  
SUBDIVISION  
PAGE 52

FOR COMPLETE ENG DATA SEE  
ORIGINAL DEDICATION PLAT IN  
BOOK 6, PAGE 25 OF RECORDS.

SEE  
CLEGG  
ADDITION  
PAGE 50

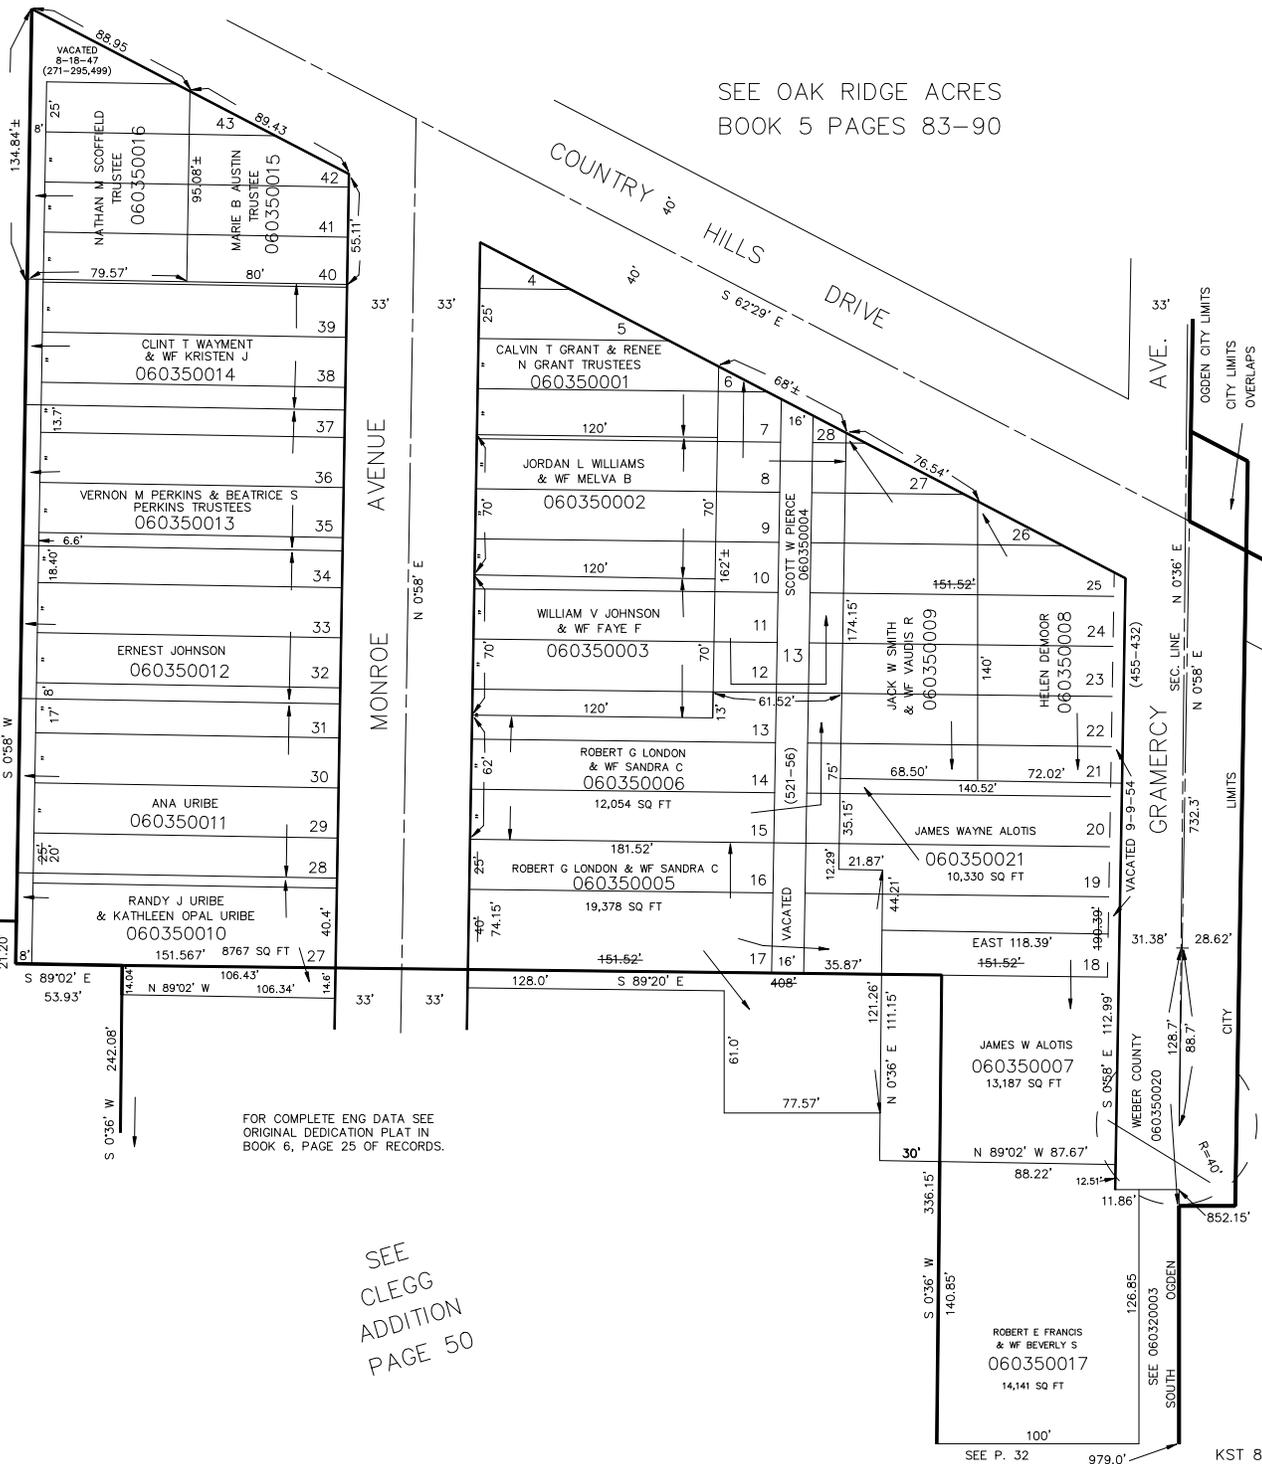

SEE PAGE 80