

PART OF THE NE 1/4 OF NW 1/4 OF SEC. 9, T.5N., R.1W., S.L.B. & M.

SOUTH OGDEN PLAT 'A'

PART OF BLOCKS 13 & 14

IN SOUTH OGDEN CITY

SCALE 1" = 50'

TAXING UNIT: 27

SEE OAK RIDGE ACRES
BOOK 5 PAGES 83-90


SEE
GOODSELL
ADDITION
PAGE 51

PLATTING OF LOTS
1-26 & WEST 1/2
OF ALLEY IN BLK.
14 VACATED
2-11-48 (286-70)

SEE
GOODSELL
ANNEX
SUBDIVISION
PAGE 52

FOR COMPLETE ENG DATA SEE
ORIGINAL DEDICATION PLAT IN
BOOK 6, PAGE 25 OF RECORDS.

SEE
CLEGG
ADDITION
PAGE 50

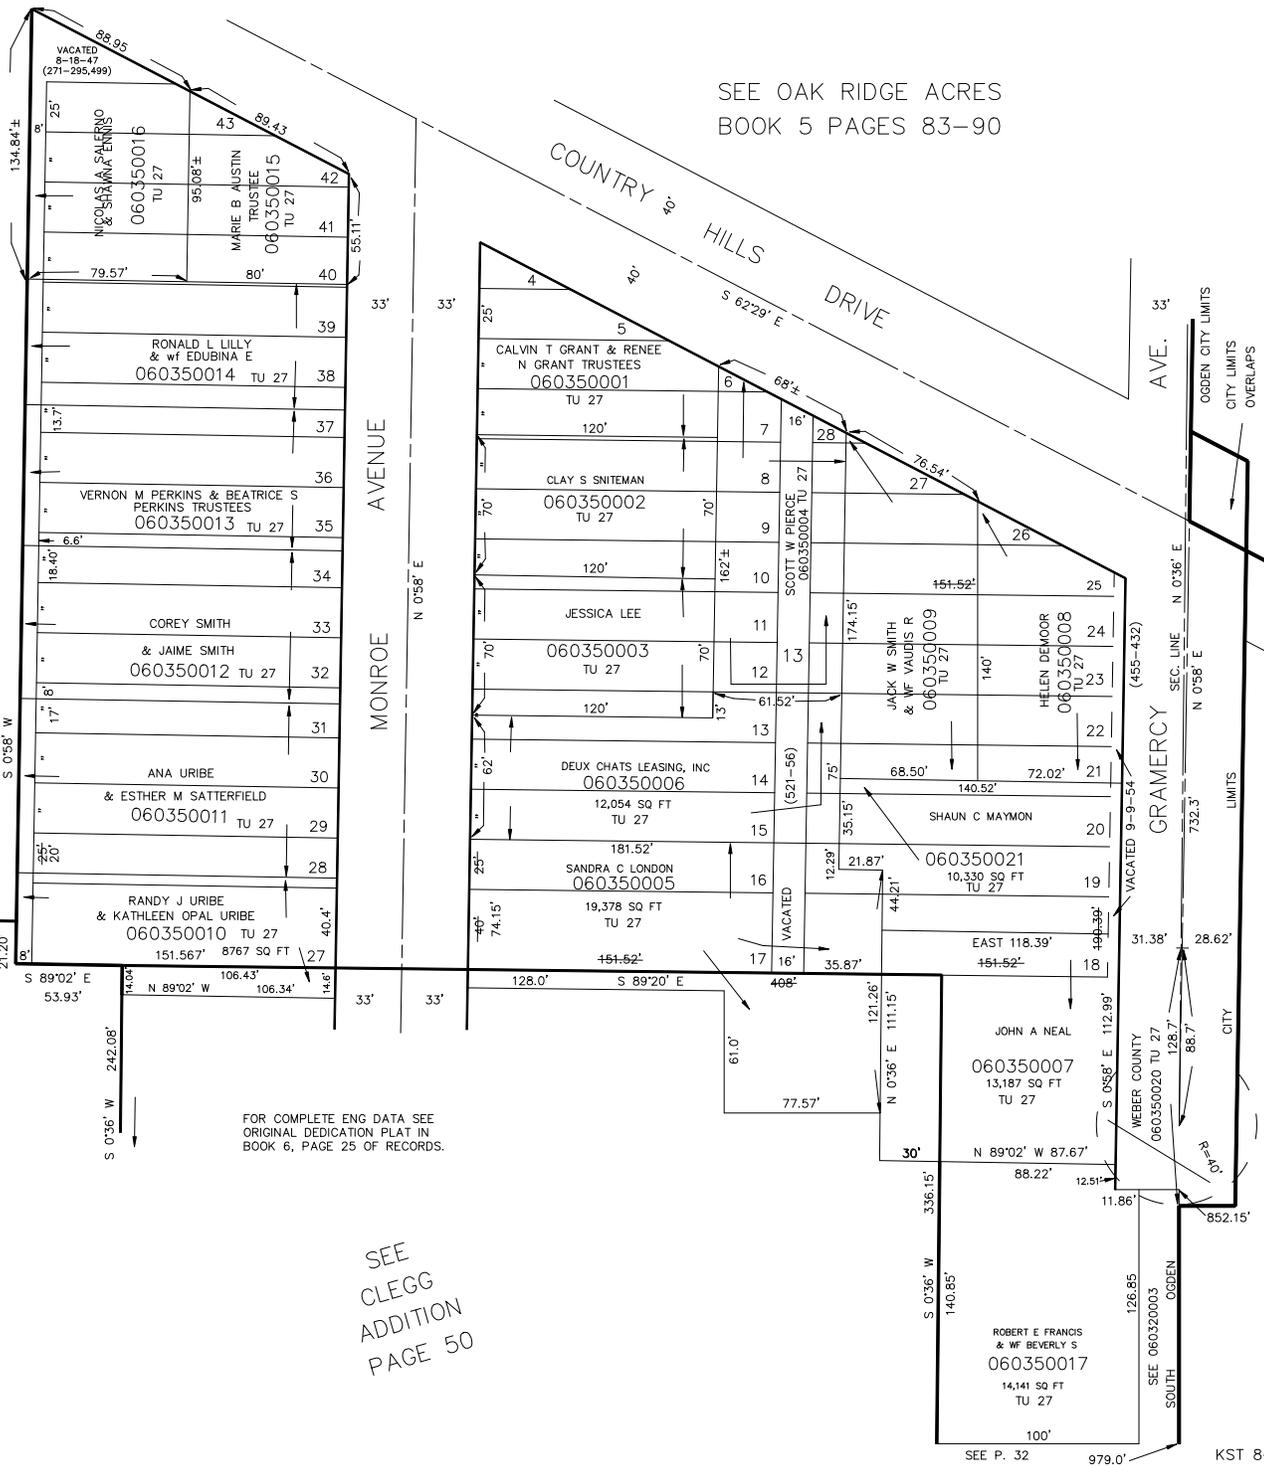

SEE PAGE 80

SEE P. 32

KST 8-90