

PART OF THE NE 1/4 OF NW 1/4 OF SEC. 9, T.5N., R.1W., S.L.B. & M.

SOUTH OGDEN PLAT 'A'

PART OF BLOCKS 13 & 14

TAXING UNIT: 27

IN SOUTH OGDEN CITY


SCALE 1" = 50'

SEE OAK RIDGE ACRES
BOOK 5 PAGES 83-90

COUNTRY HILLS DRIVE
S 62°29' E

SEE
GOODSELL
ADDITION
PAGE 51

PLATTING OF LOTS
1-26 & WEST 1/2
OF ALLEY IN BLK.
14 VACATED
2-11-48 (286-70)

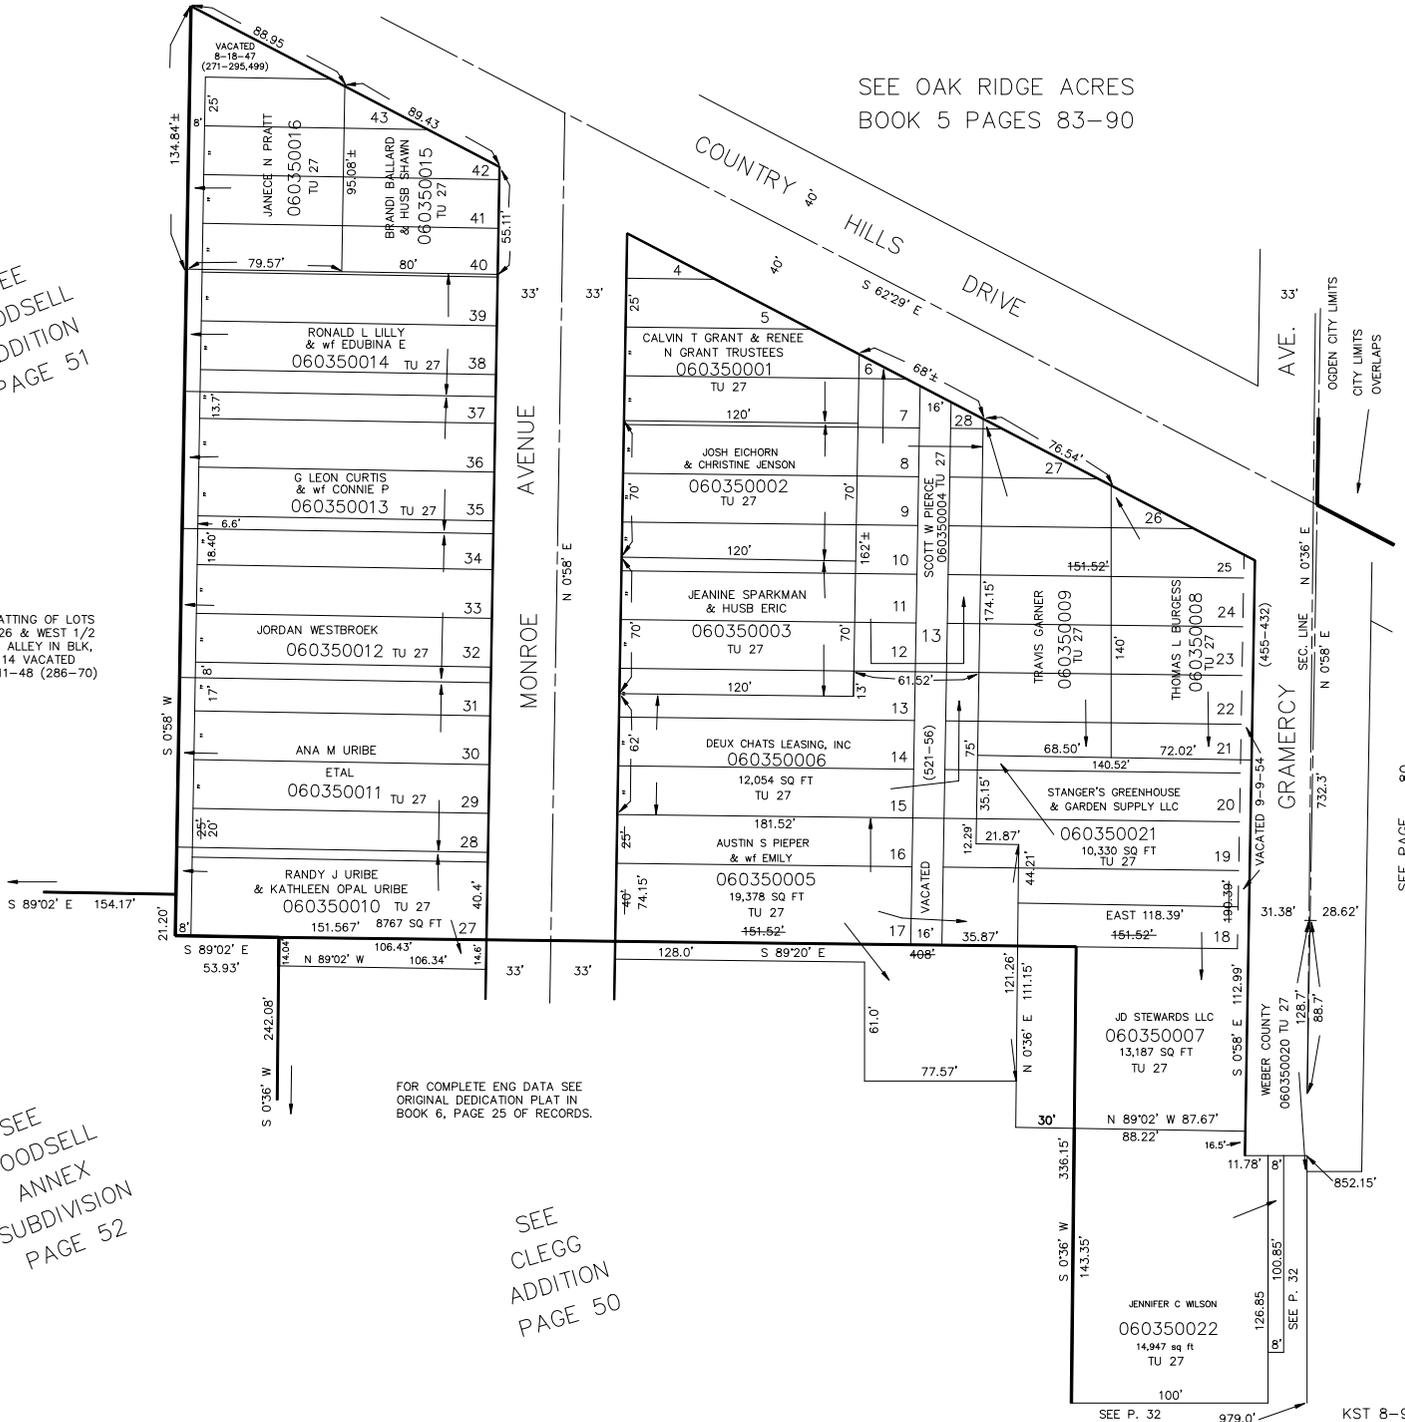

FOR COMPLETE ENG DATA SEE
ORIGINAL DEDICATION PLAT IN
BOOK 6, PAGE 25 OF RECORDS.

SEE
GOODSELL
ANNEX
SUBDIVISION
PAGE 52

SEE
CLEGG
ADDITION
PAGE 50

SEE PAGE 80