

PART OF NE. 1/4 OF NW. 1/4 OF SEC. 9, T. 5 N., R. 1 W., S. L. B. & M.

36

SOUTH OGDEN PLAT 'A'

PART OF BLOCK 15

IN SOUTH OGDEN CITY


TAXING UNIT : 27

PREFIX : 06-036

SCALE 1" = 50'

SEE PAGE 51

N. 89°02' W. 159.57'
VACATED 8/18/47 (271-295)
VACATED 2/11/48 (286-67,499)

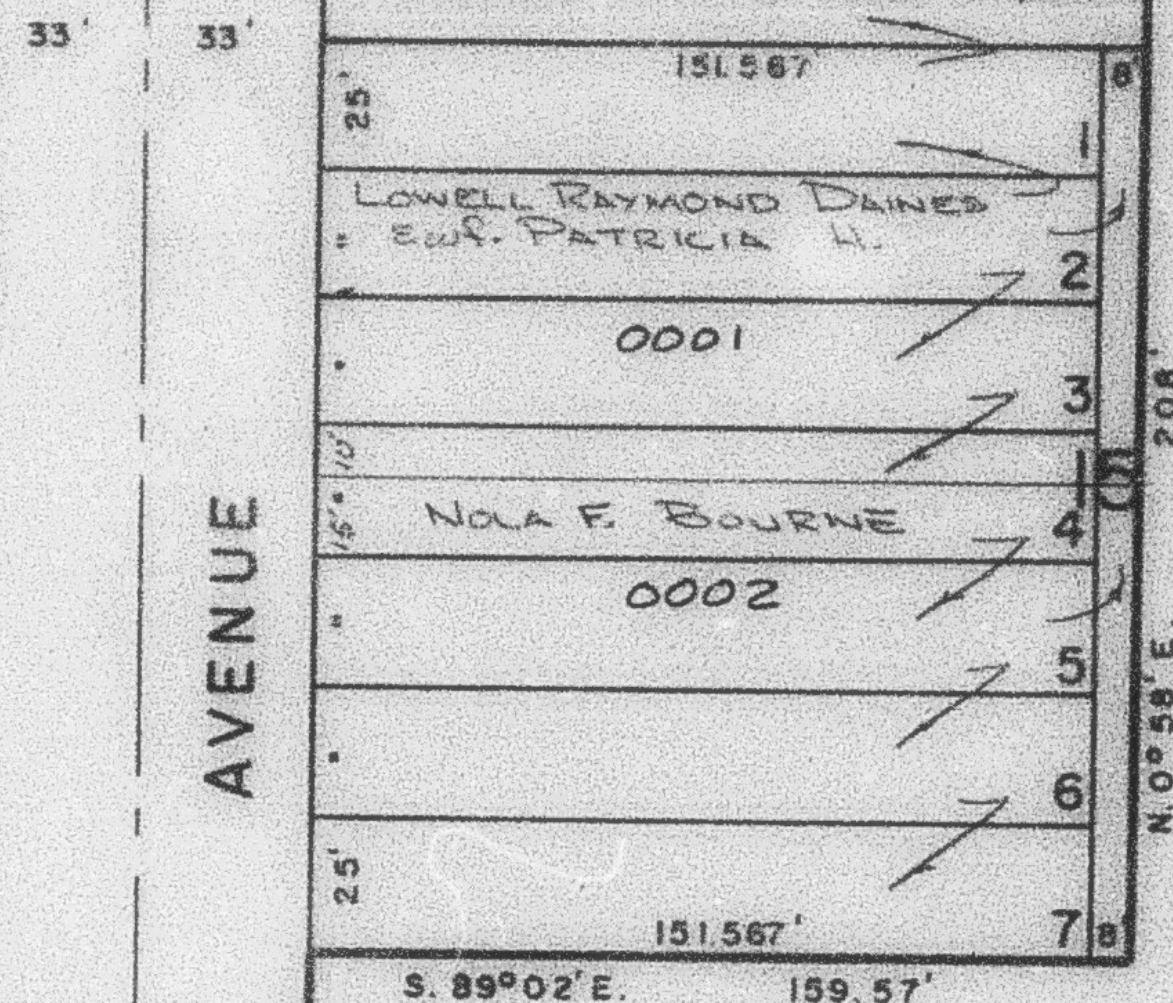

PLATTING OF LOTS 8-52
& ALLEY VACATED
2/11/48 (286-70)

SEE PAGE 84

AVENUE


SEE GOODSELL
ADDITION
PAGE 51

AVENUE

SEE
PAGE
35

SEE PAGE 37

MADISON

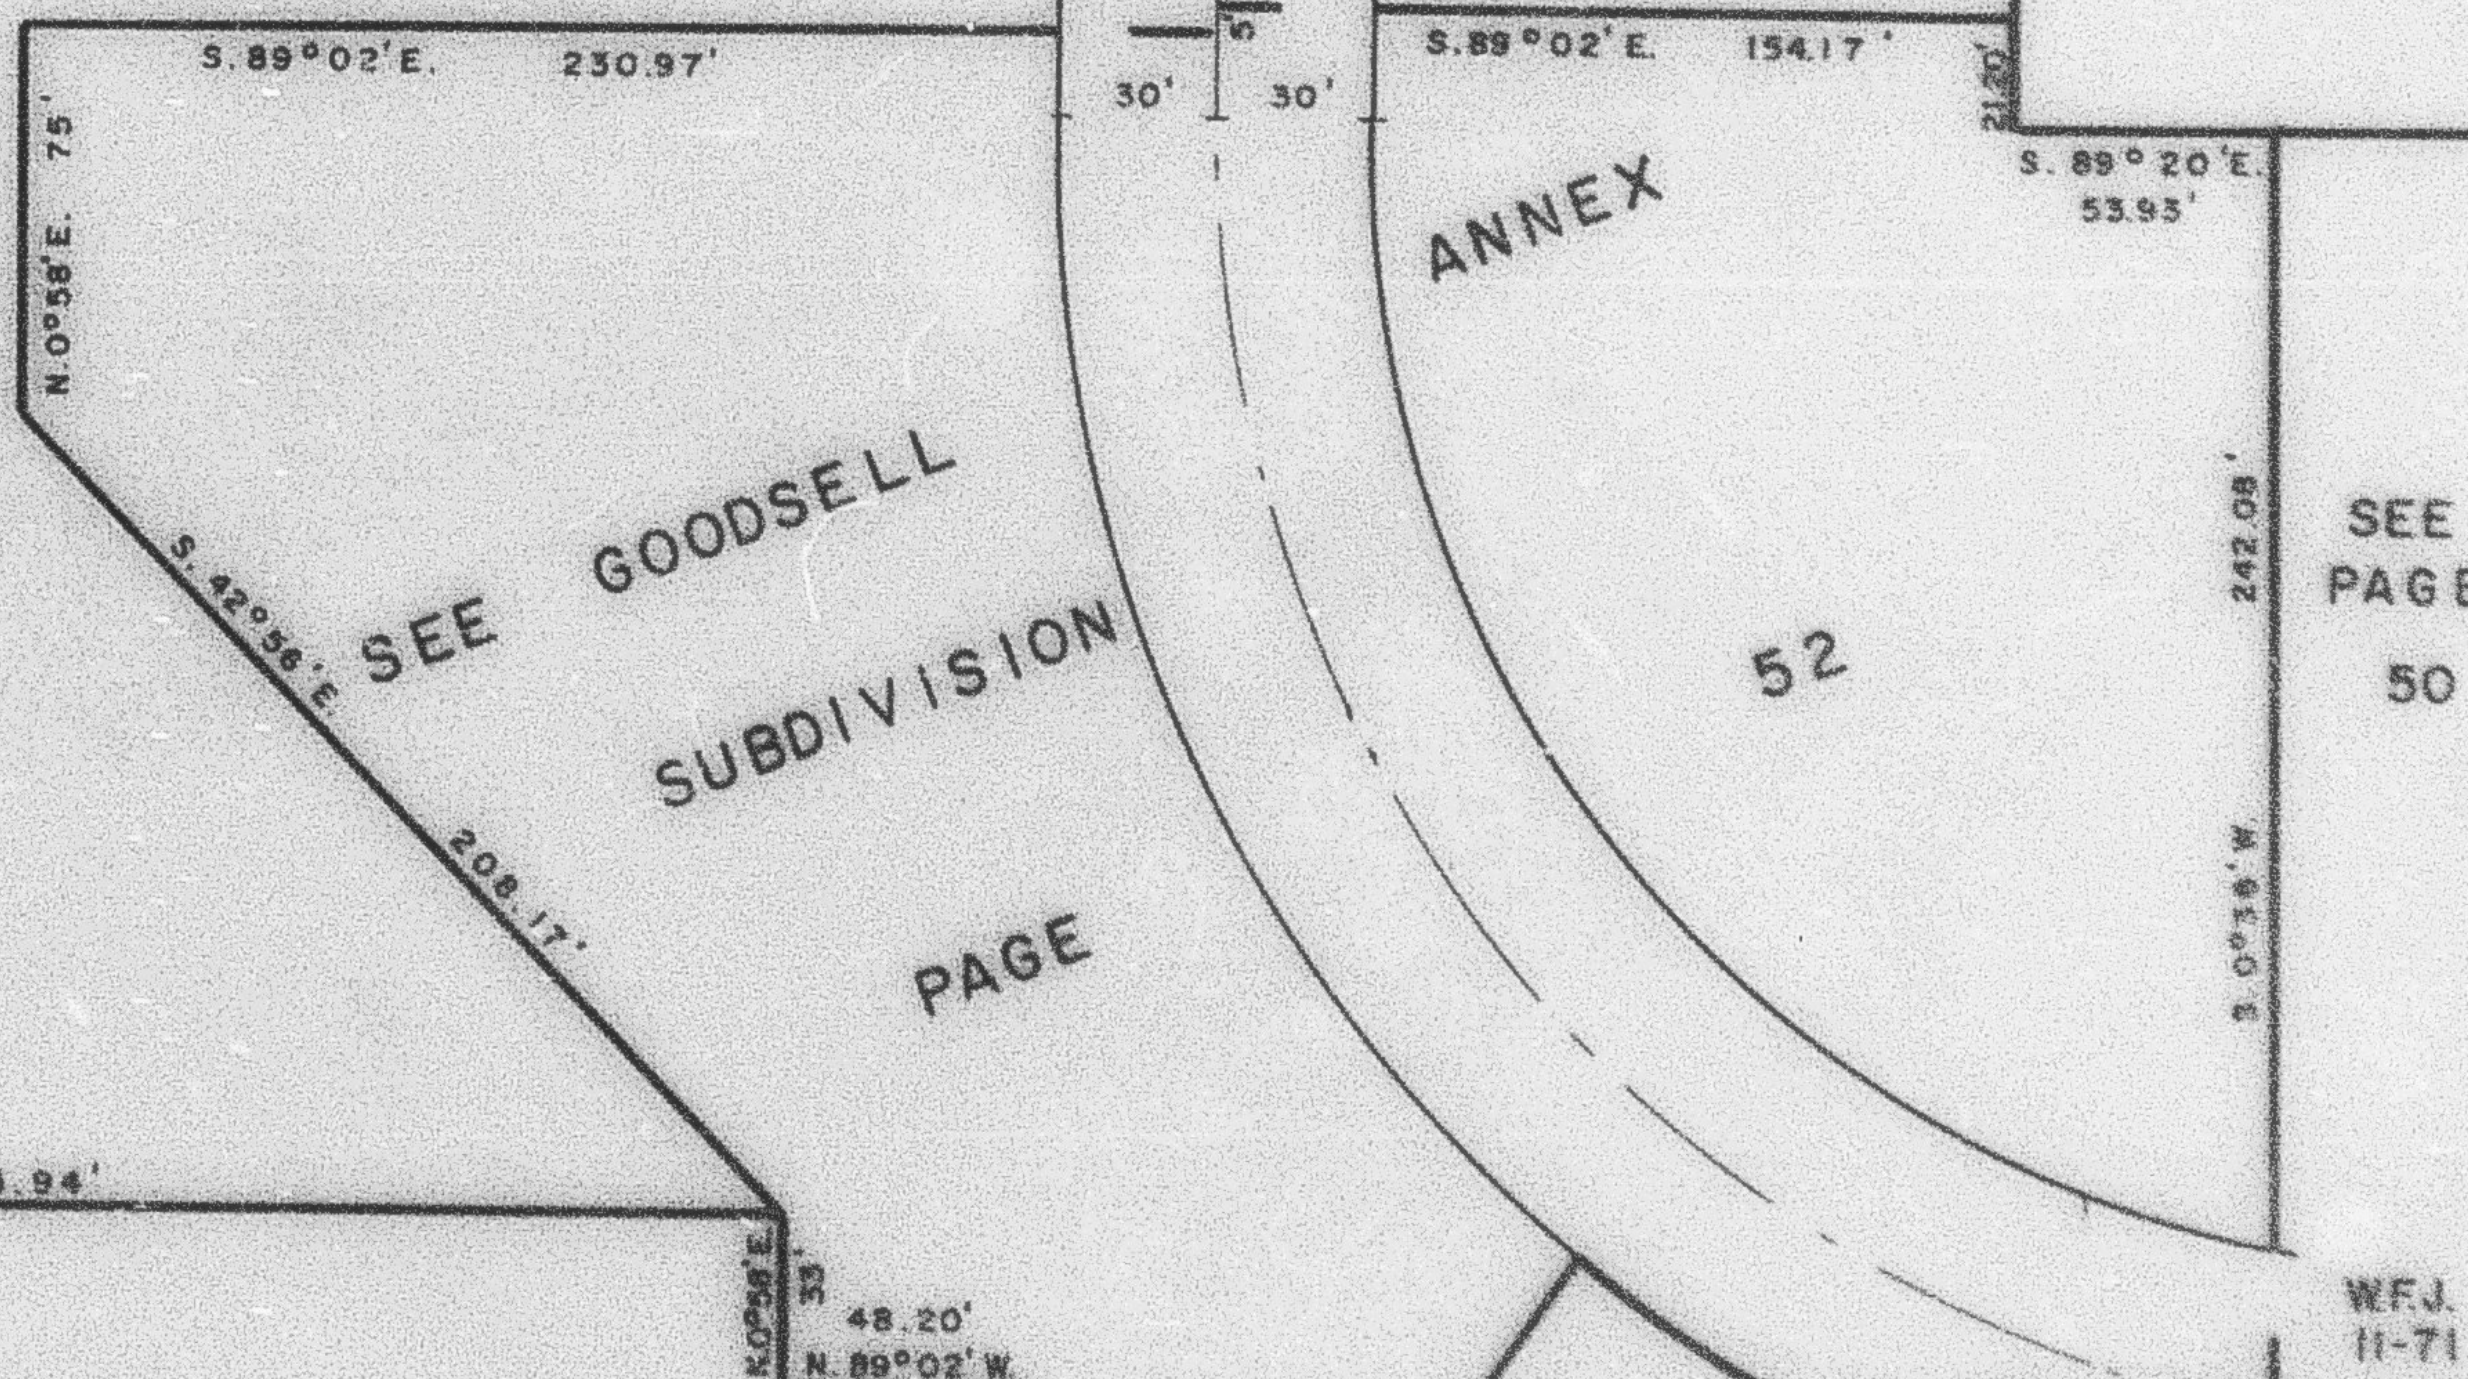

SEE
PAGE
50

41 ST.

ST.

SEE PAGE 41