

PART OF NW 1/4 OF NW 1/4 OF SEC. 9, T.5N., R.1W., S.L.B. & M.

SOUTH OGDEN PLAT 'A'

BLOCKS 18 & 19

TAXING UNIT: 27


IN SOUTH OGDEN CITY

SCALE 1" = 50'

SEE PAGE 83

S 0°31' W 394.02' FROM N.W. COR. SEC. 9

S 89°34' E

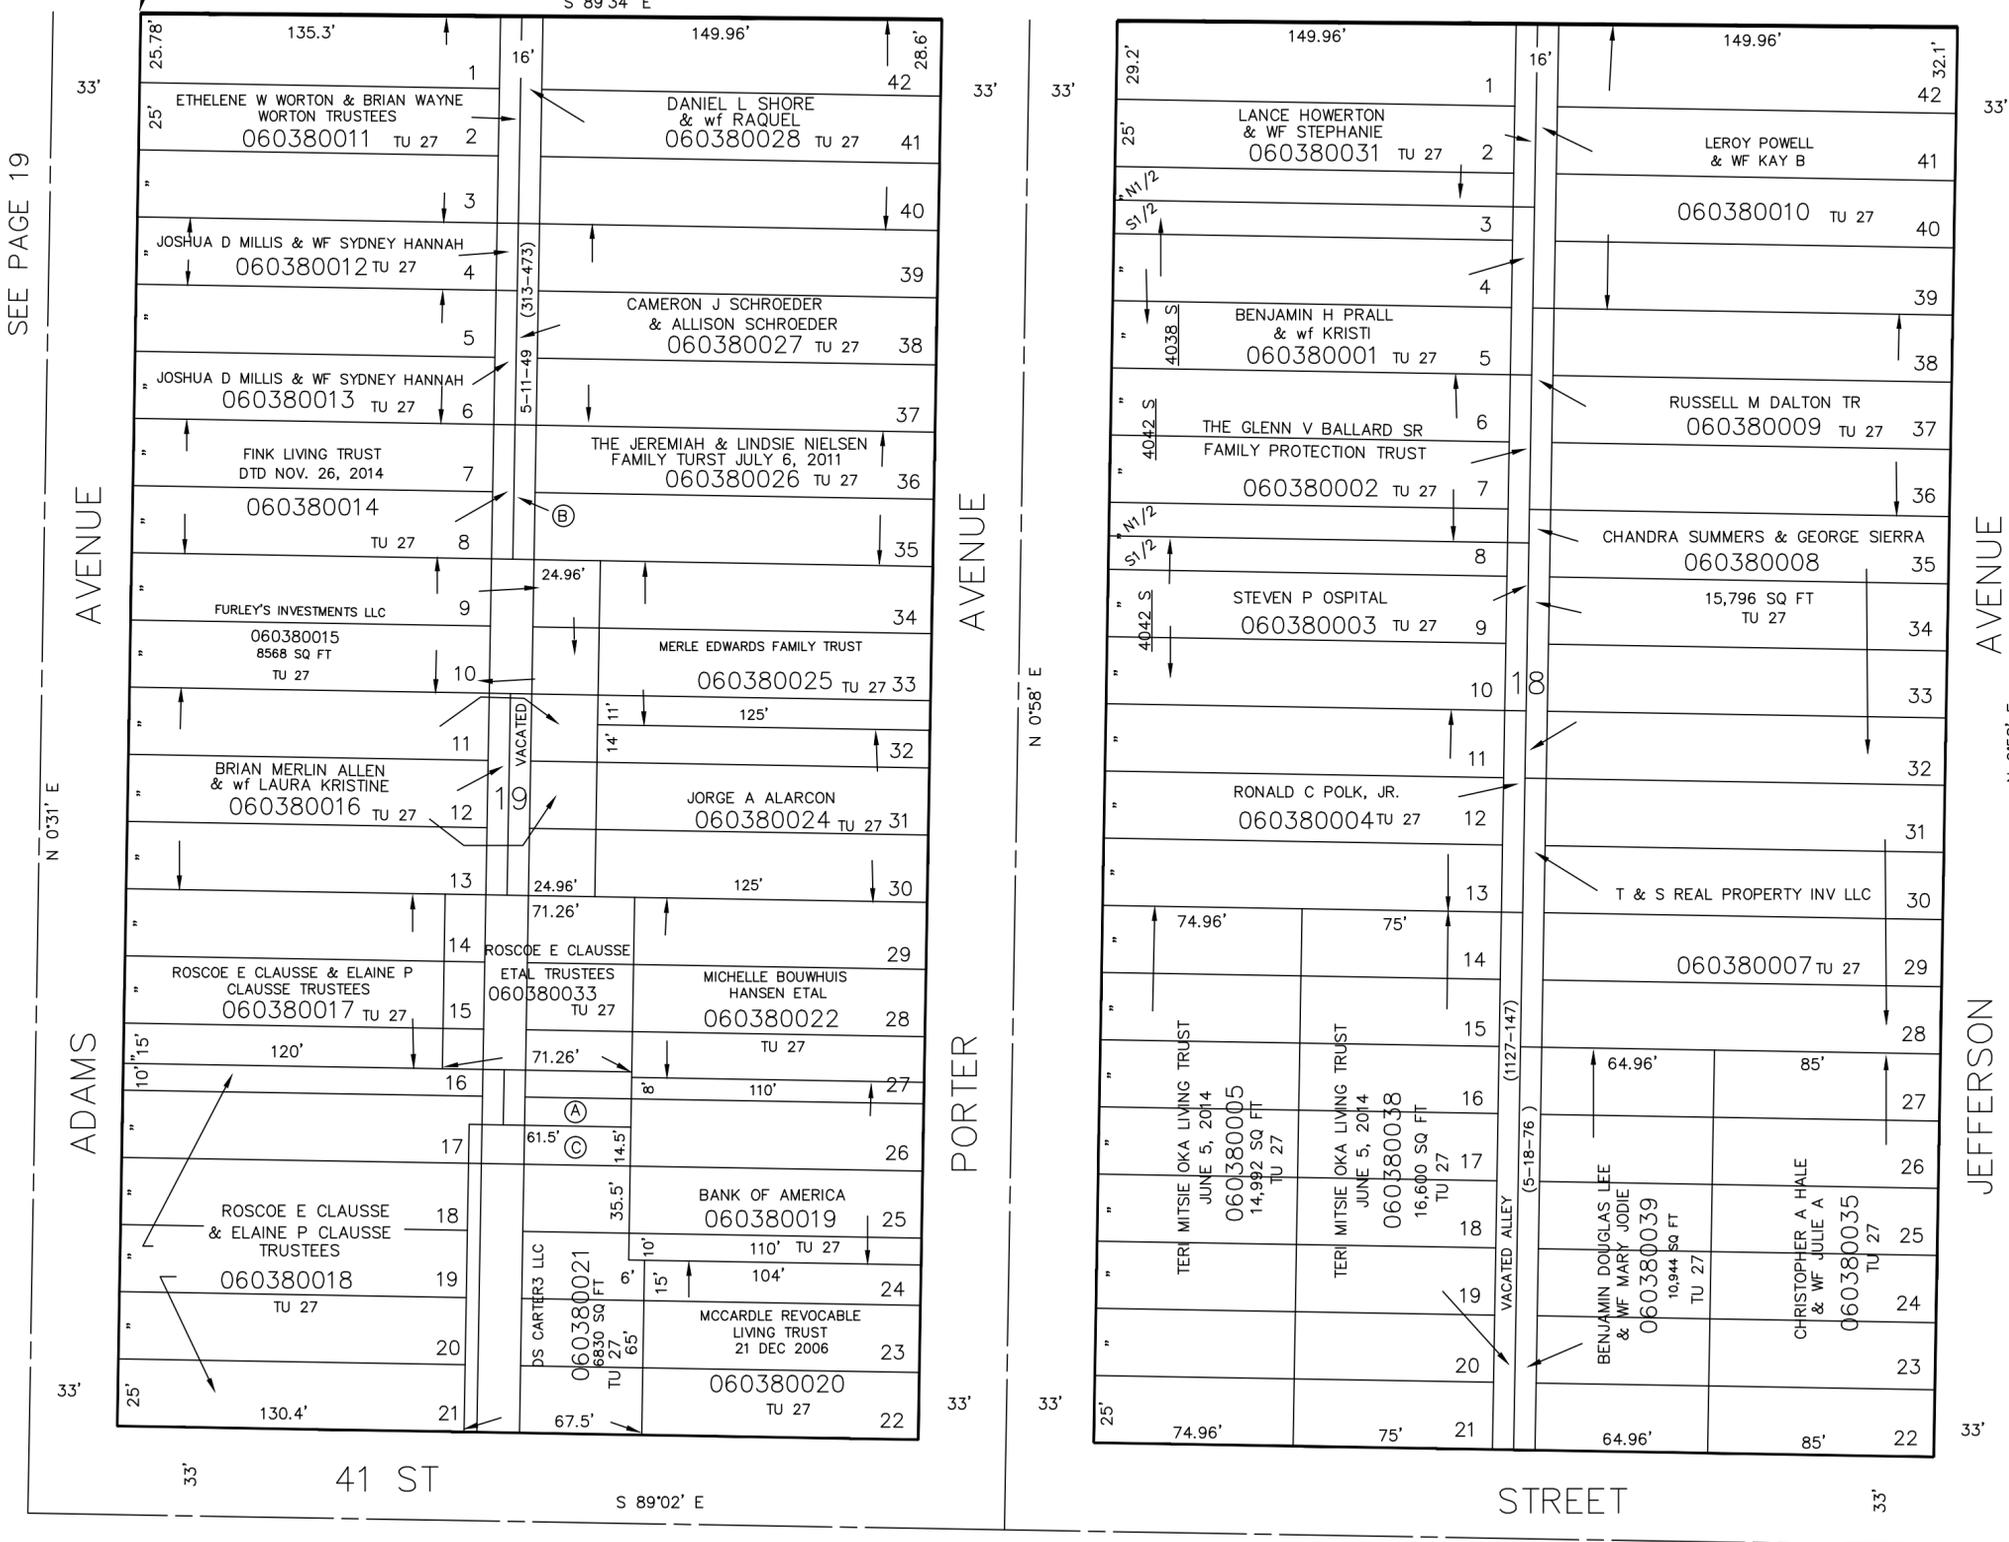

SEE PAGE 19

ADAMS AVENUE

N 0°31' E

ADAMS AVENUE

33'

PORTER AVENUE

N 0°58' E

PORTER AVENUE

33'

33'

JEFFERSON AVENUE

N 0°58' E

JEFFERSON AVENUE

33'

SEE PAGE 37

<p>Ⓐ ROSCOE E CLAUSSE & ELAINE P CLAUSSE TRUSTEES 060380030 TU 27</p>	<p>Ⓑ COUNTY OF WEBER 060380032 TU 27</p>	<p>Ⓒ ROSCOE E CLAUSSE & ELAINE P CLAUSSE TRUSTEES 060380034 891 SQ FT TU 27</p>
---	--	---

SEE PAGE 39

FOR COMPLETE ENG DATA SEE ORIGINAL DEDICATION PLAT IN BOOK 6, PAGE 25 OF RECORDS.