

PART OF NW 1/4 OF NW 1/4 OF SEC. 9, T.5N., R.1W., S.L.B. & M.

**SOUTH OGDEN PLAT 'A'**


BLOCKS 18 & 19

IN SOUTH OGDEN CITY

SCALE 1" = 50'

TAXING UNIT: 27

SEE PAGE 83

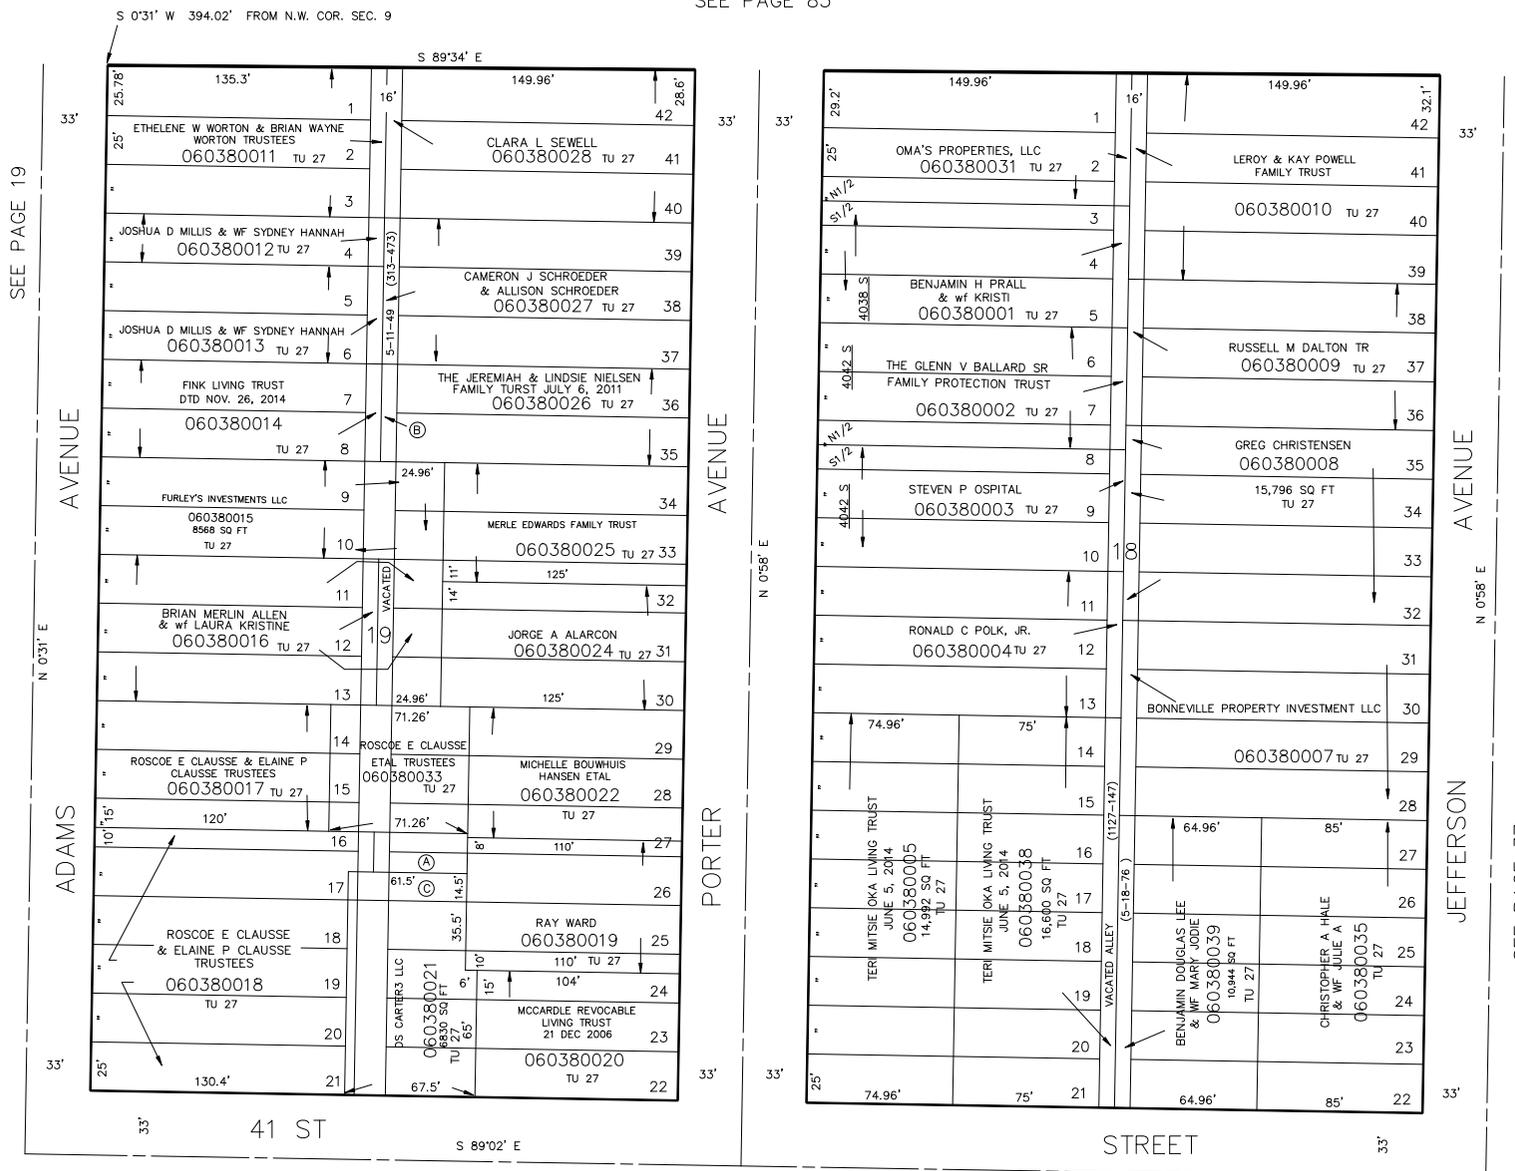

SEE PAGE 19

SEE PAGE 37

<p>Ⓐ ROSCOE E CLAUSSE &amp; ELAINE P CLAUSSE TRUSTEES 060380030 TU 27</p>	<p>Ⓑ COUNTY OF WEBER 060380032 TU 27</p>	<p>Ⓒ ROSCOE E CLAUSSE &amp; ELAINE P CLAUSSE TRUSTEES 060380034 891 SQ FT TU 27</p>
---	--	---

SEE PAGE 39

FOR COMPLETE ENG DATA SEE ORIGINAL DEDICATION PLAT IN BOOK 6, PAGE 25 OF RECORDS.