

PART OF E 1/2 OF NW 1/4 OF SEC. 9, T.5N., R.1W., S.L.B. & M.

SOUTH OGDEN PLAT 'A'

TAXING UNIT: 27


BLOCKS 24,25,35,36

IN SOUTH OGDEN CITY

SCALE 1" = 60'

SEE P. 51

(A)	CITY OF SOUTH OGDEN 060410001 TU 27
(B)	WEBER COUNTY 060410015 TU 27
(C)	WEBER COUNTY 060410022 TU 27
(D)	WEBER COUNTY 060410032 TU 27


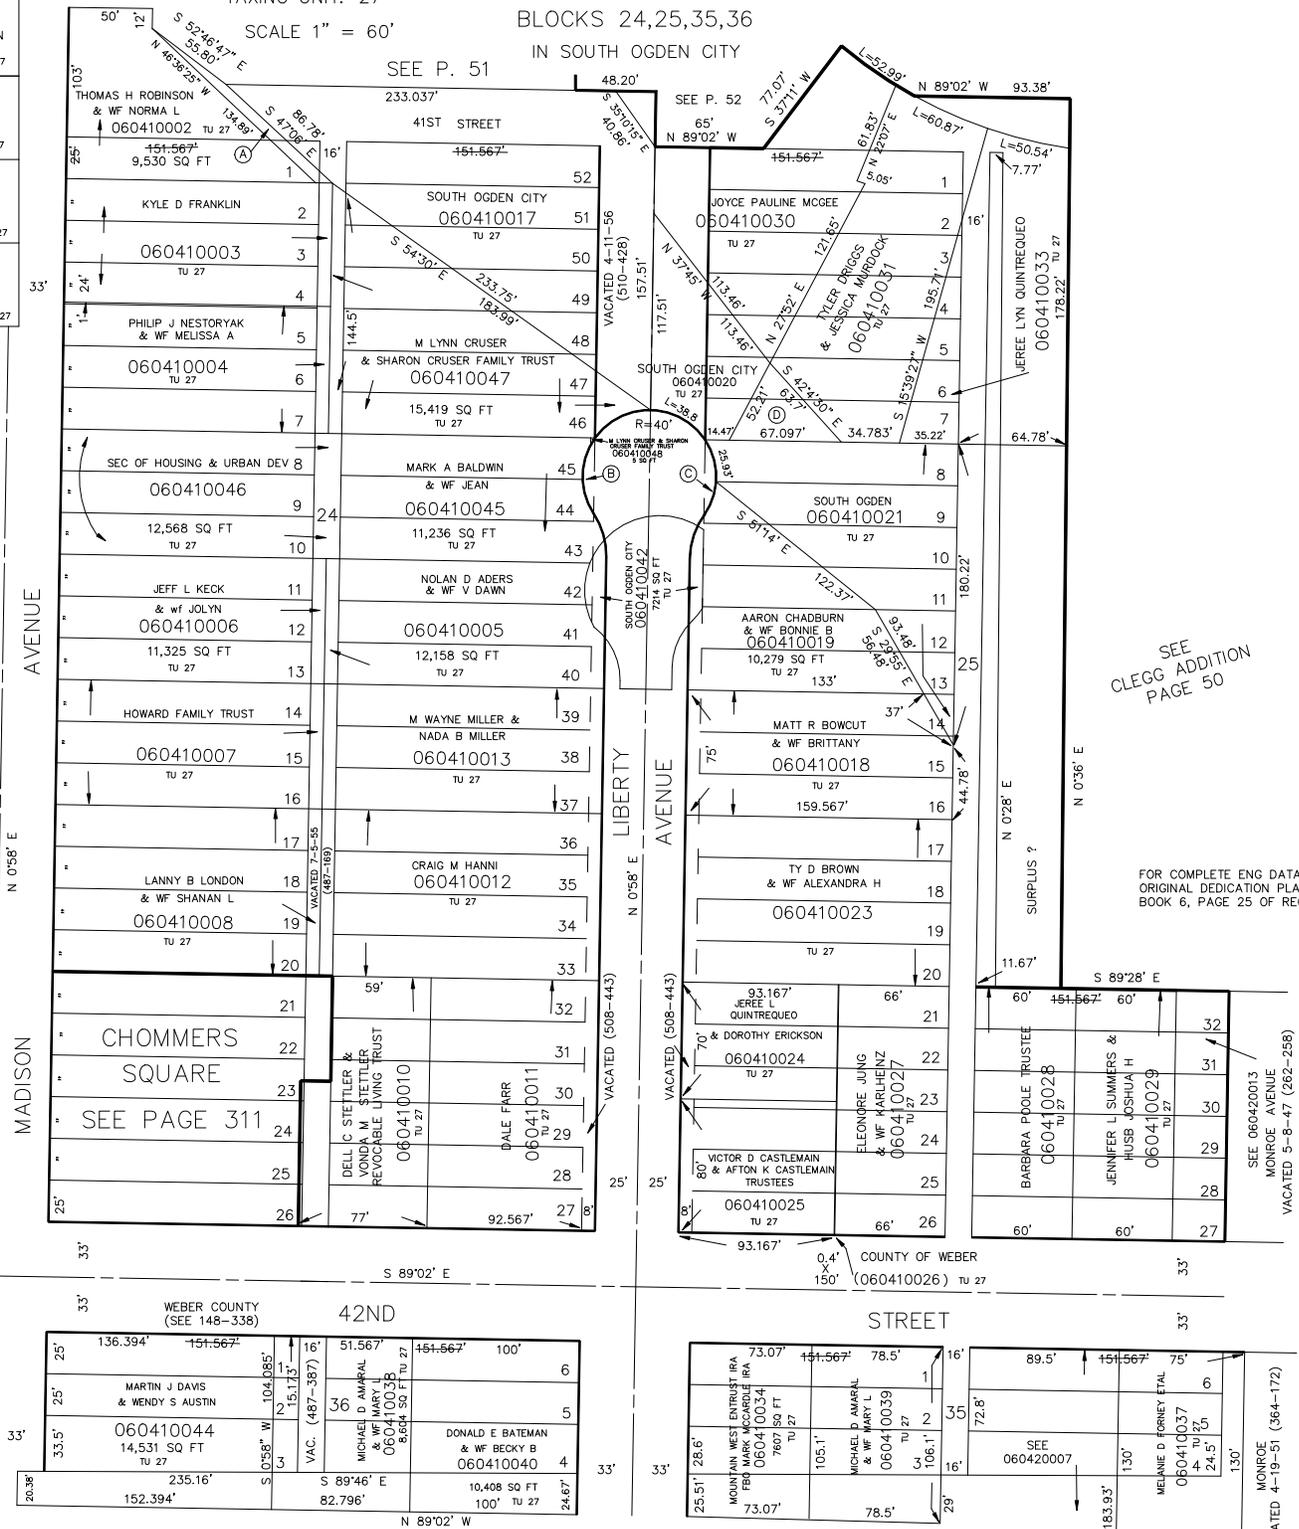


SEE CLEGG ADDITION PAGE 50

FOR COMPLETE ENG DATA SEE ORIGINAL DEDICATION PLAT IN BOOK 6, PAGE 25 OF RECORDS.

SEE 060420013 MONROE AVENUE VACATED 5-8-47 (262-256)

SEE P. 51

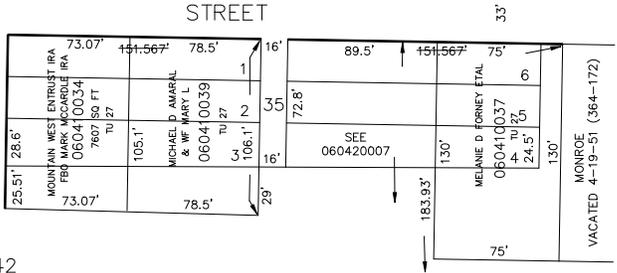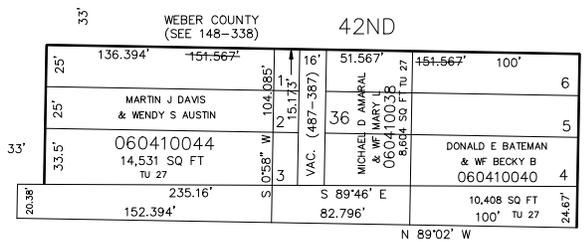

SEE P. 42

KST 9-90