

PART OF E 1/2 OF NW 1/4 OF SEC. 9, T.5N., R.1W., S.L.B. & M.

SOUTH OGDEN PLAT 'A'

TAXING UNIT: 27


BLOCKS 24,25,35,36

IN SOUTH OGDEN CITY

SCALE 1" = 60'

SEE P. 51

| | |
|-----|--|
| (A) | CITY OF SOUTH OGDEN 060410001 TU 27 |
| (B) | WEBER COUNTY 060410015 TU 27 |
| (C) | WEBER COUNTY 060410022 TU 27 |
| (D) | WEBER COUNTY 060410032 TU 27 |

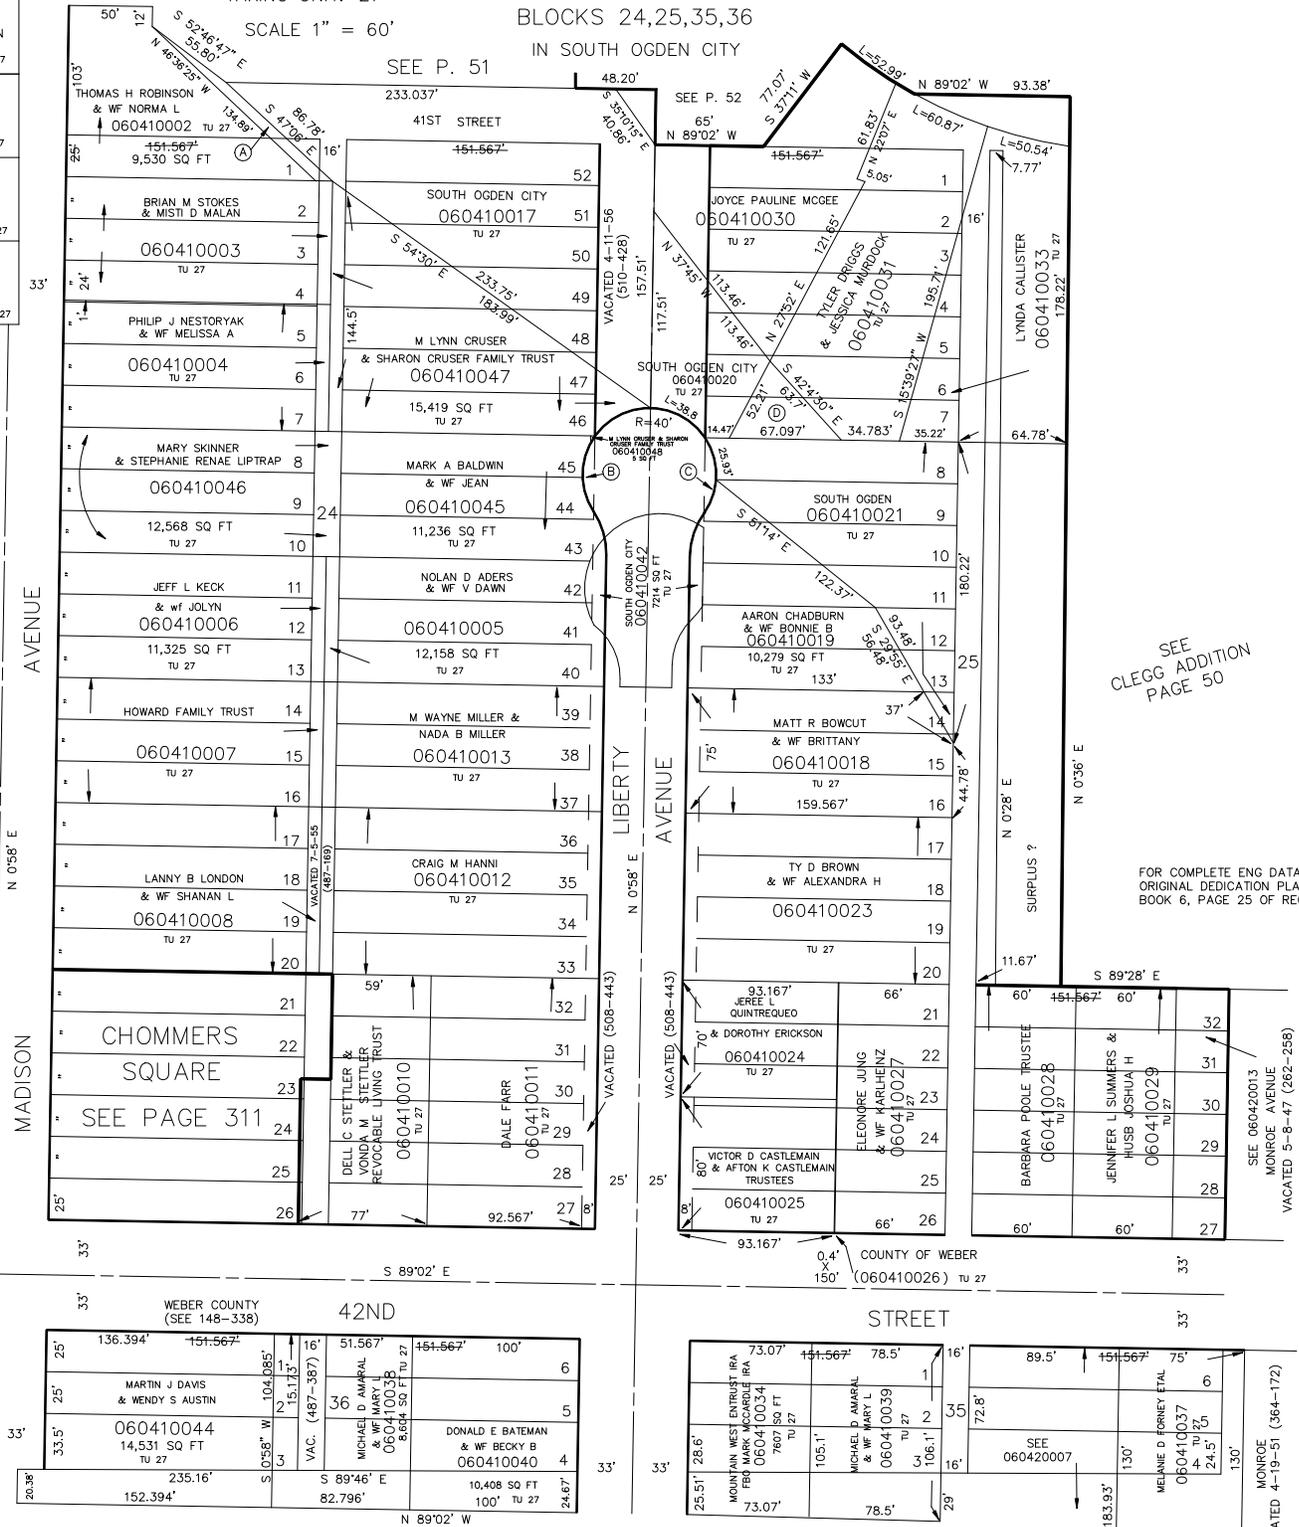

SEE CLEGG ADDITION PAGE 50

FOR COMPLETE ENG DATA SEE ORIGINAL DEDICATION PLAT IN BOOK 6, PAGE 25 OF RECORDS.

SEE 060420013 MONROE AVENUE VACATED 5-8-47 (262-258)

SEE P. 51