

PART OF E 1/2 OF NW 1/4 OF SEC. 9, T.5N., R.1W., S.L.B. & M.

# SOUTH OGDEN PLAT 'A'

TAXING UNIT: 27


SCALE 1" = 60'

BLOCKS 24,25,35,36

IN SOUTH OGDEN CITY

SEE P. 51

- (A) CITY OF SOUTH OGDEN  
060410001 TU 27
- (B) WEBER COUNTY  
060410015 TU 27
- (C) WEBER COUNTY  
060410022 TU 27
- (D) WEBER COUNTY  
060410032 TU 27

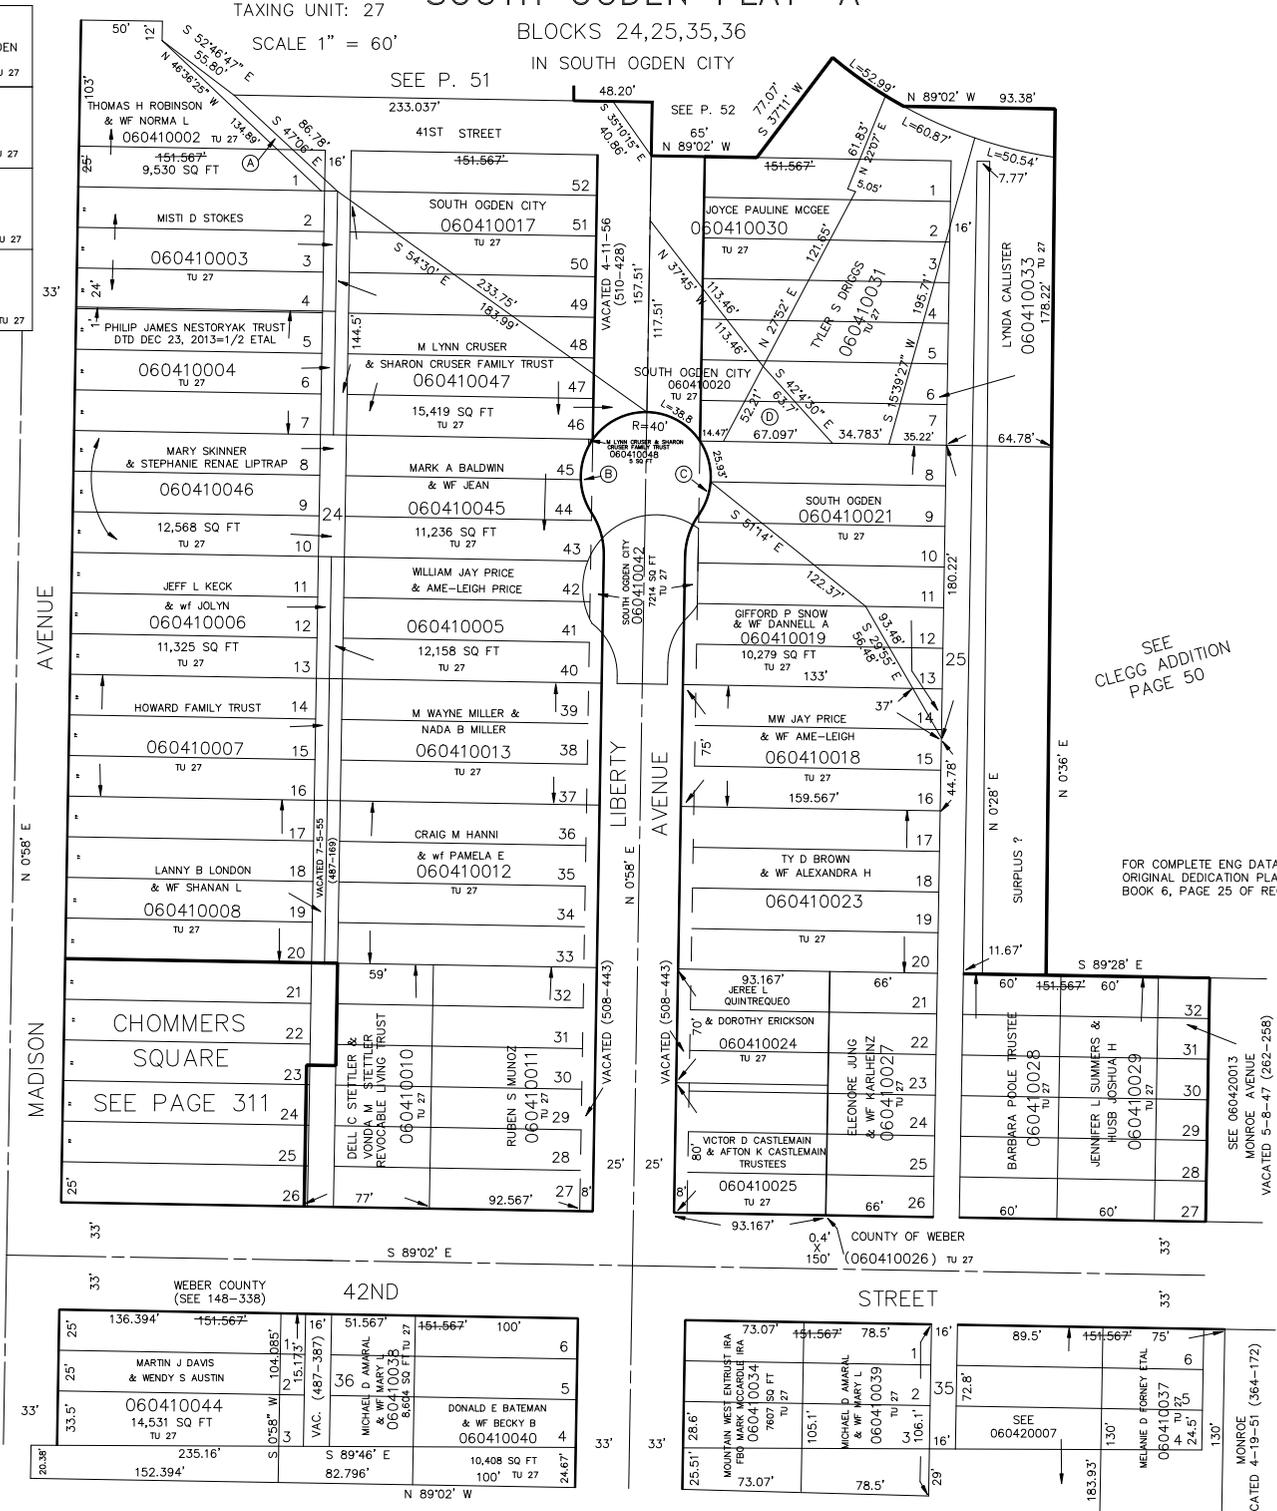

SEE PAGE 40

SEE CLEGG ADDITION PAGE 50

FOR COMPLETE ENG DATA SEE ORIGINAL DEDICATION PLAT IN BOOK 6, PAGE 25 OF RECORDS.

SEE P. 51

SEE P. 42