

PART OF E 1/2 OF NW 1/4 OF SEC. 9, T.5N., R.1W., S.L.B. & M.

SOUTH OGDEN PLAT 'A'

TAXING UNIT: 27

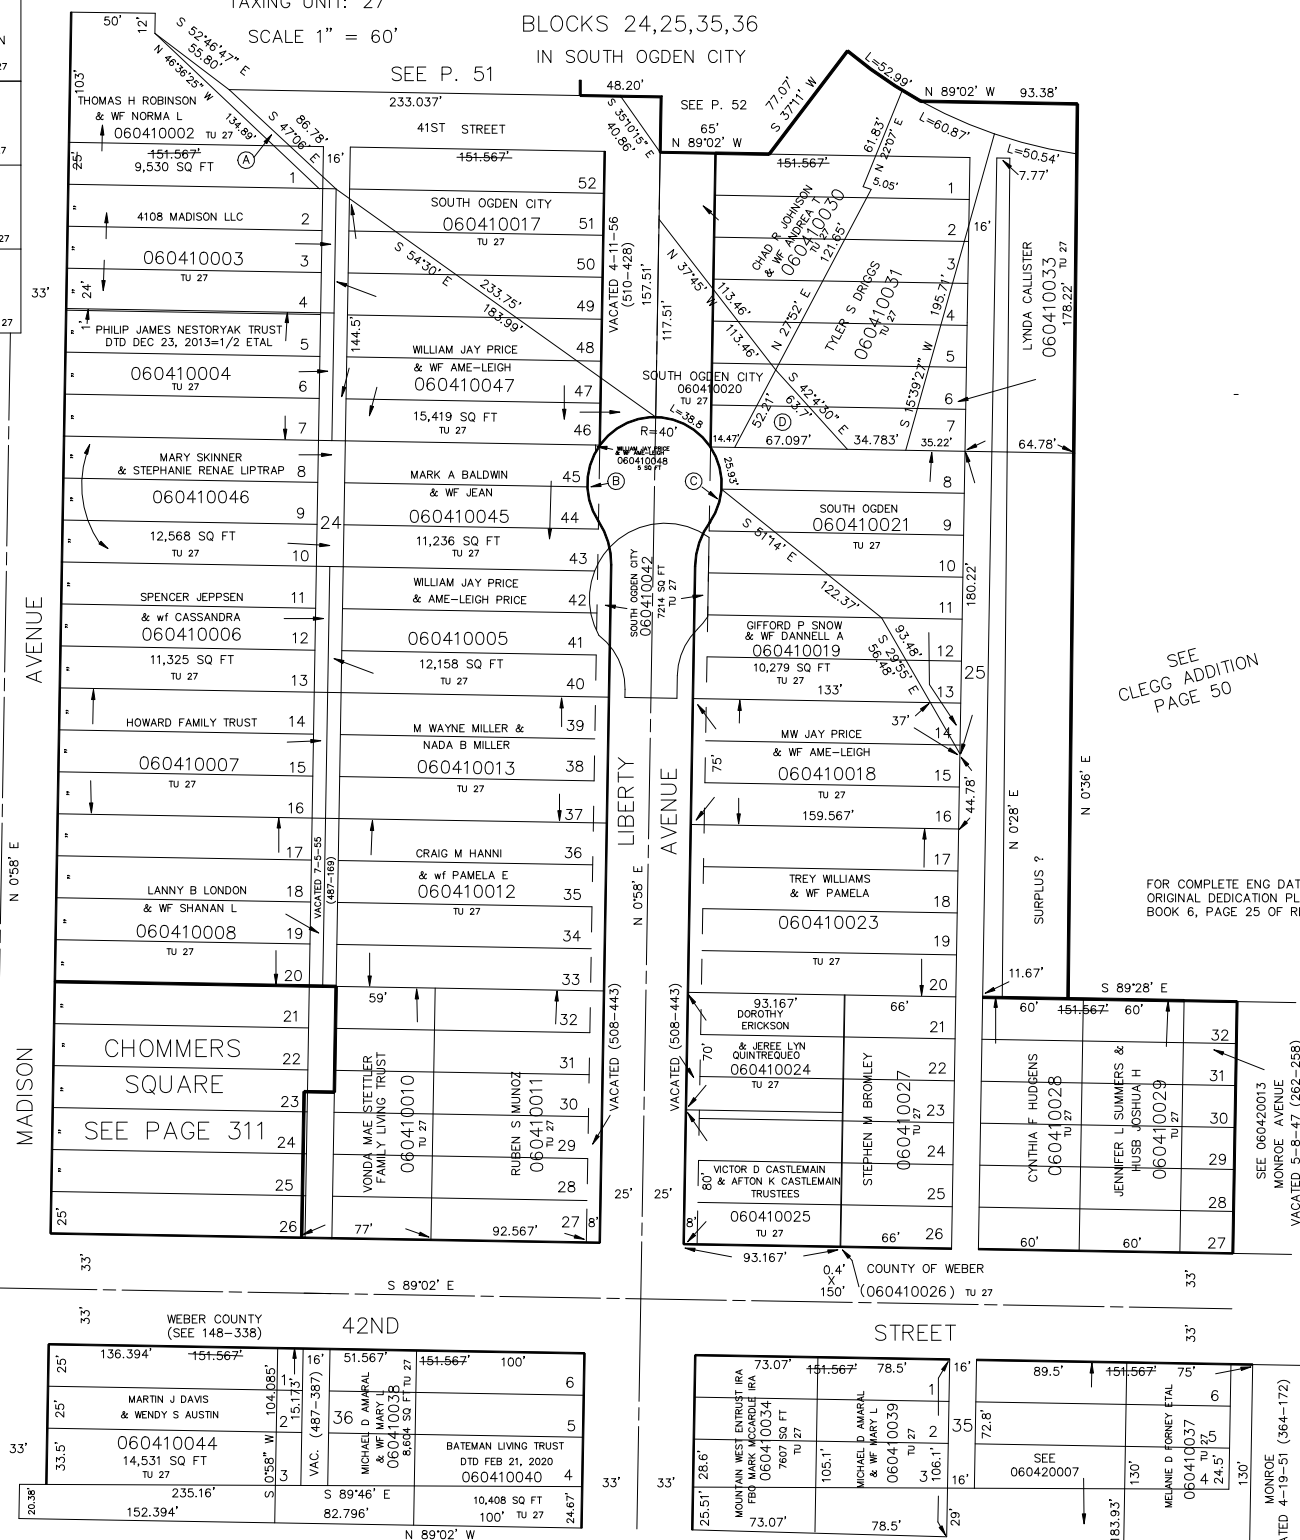
SCALE 1" = 60'

BLOCKS 24,25,35,36

IN SOUTH OGDEN CITY

SEE P. 51

(A)	CITY OF SOUTH OGDEN 060410001 TU 27
(B)	WEBER COUNTY 060410015 TU 27
(C)	WEBER COUNTY 060410022 TU 27
(D)	WEBER COUNTY 060410032 TU 27

SEE
CLEGG ADDITION
PAGE 50FOR COMPLETE ENG DATA SEE
ORIGINAL DEDICATION PLAT IN
BOOK 6, PAGE 25 OF RECORDS.SEE 060420013
MONROE AVENUE
VACATED 5-8-47 (262-256)

SEE P. 51

SEE P. 42

KST 9-90