

PART OF E 1/2 OF NW 1/4 OF SEC. 9, T.5N., R.1W., S.L.B. & M.

SOUTH OGDEN PLAT 'A'

TAXING UNIT: 27


SCALE 1" = 60'

BLOCKS 24,25,35,36

IN SOUTH OGDEN CITY

SEE P. 51

- (A) CITY OF SOUTH OGDEN 060410001 TU 27
- (B) WEBER COUNTY 060410015 TU 27
- (C) WEBER COUNTY 060410022 TU 27
- (D) WEBER COUNTY 060410032 TU 27

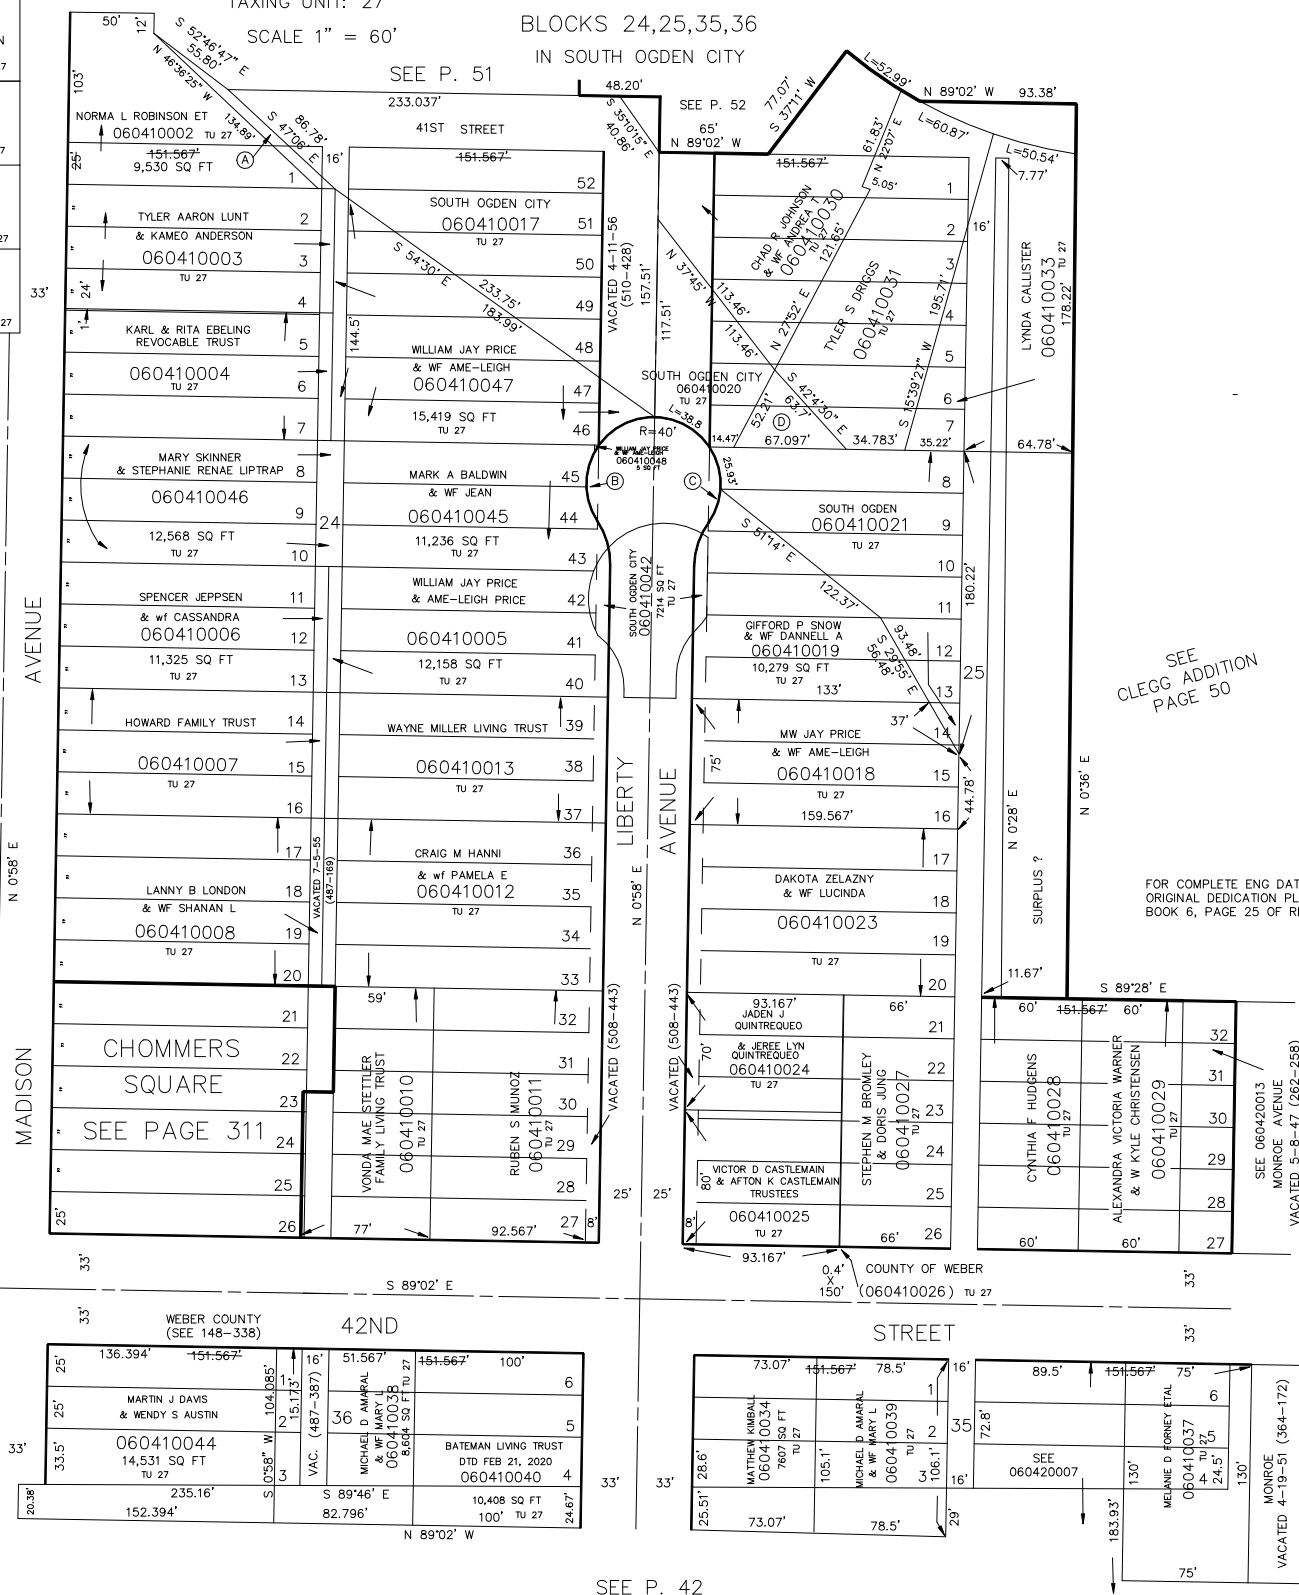

SEE CLEGG ADDITION PAGE 50

FOR COMPLETE ENG DATA SEE ORIGINAL DEDICATION PLAT IN BOOK 6, PAGE 25 OF RECORDS.

SEE P. 51

SEE P. 42

FOR TAX PURPOSES ONLY

KST 9-90